



DETAIL E1

CONCRETE

PERFORMANCE GLASS

METAL HANDRAIL



DETAIL E2

CONCRETE

PERFORMANCE GLASS

METAL WINDOW FRAMES

PROJECT
NUNDUK Spa Retreat

DESCRIPTION
Elevations/DETAIL/FINISHES

DRAWN BY
BP

ISSUE: planning

28.08.2018

REVISIONS


12.12.2017

12.02.2018


06.03.2018

16.08.2018


20.08.2018

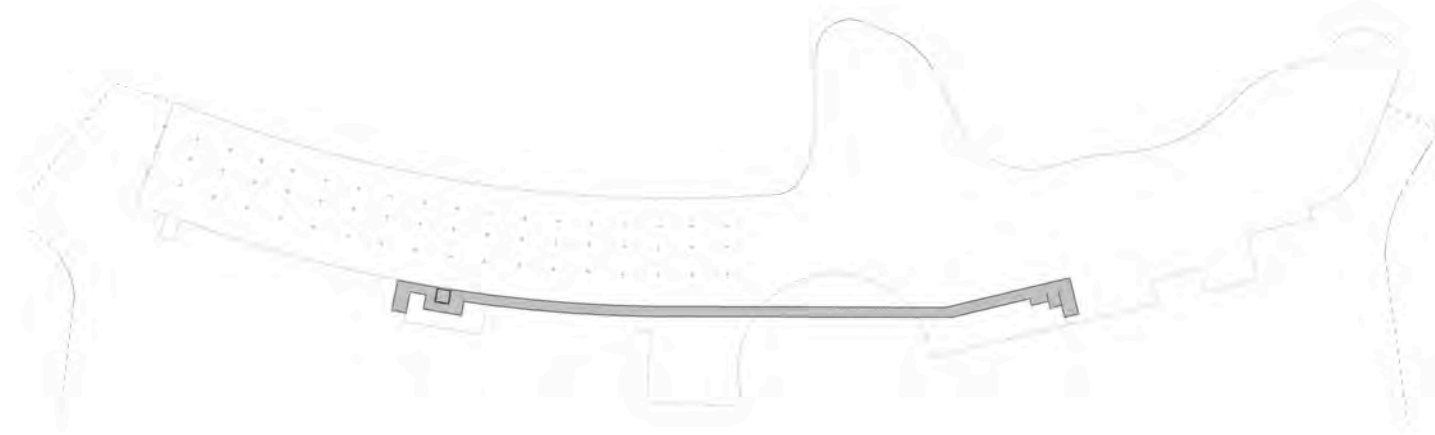

UNDERGROUND SERVICE TUNEL _ 364 sqm

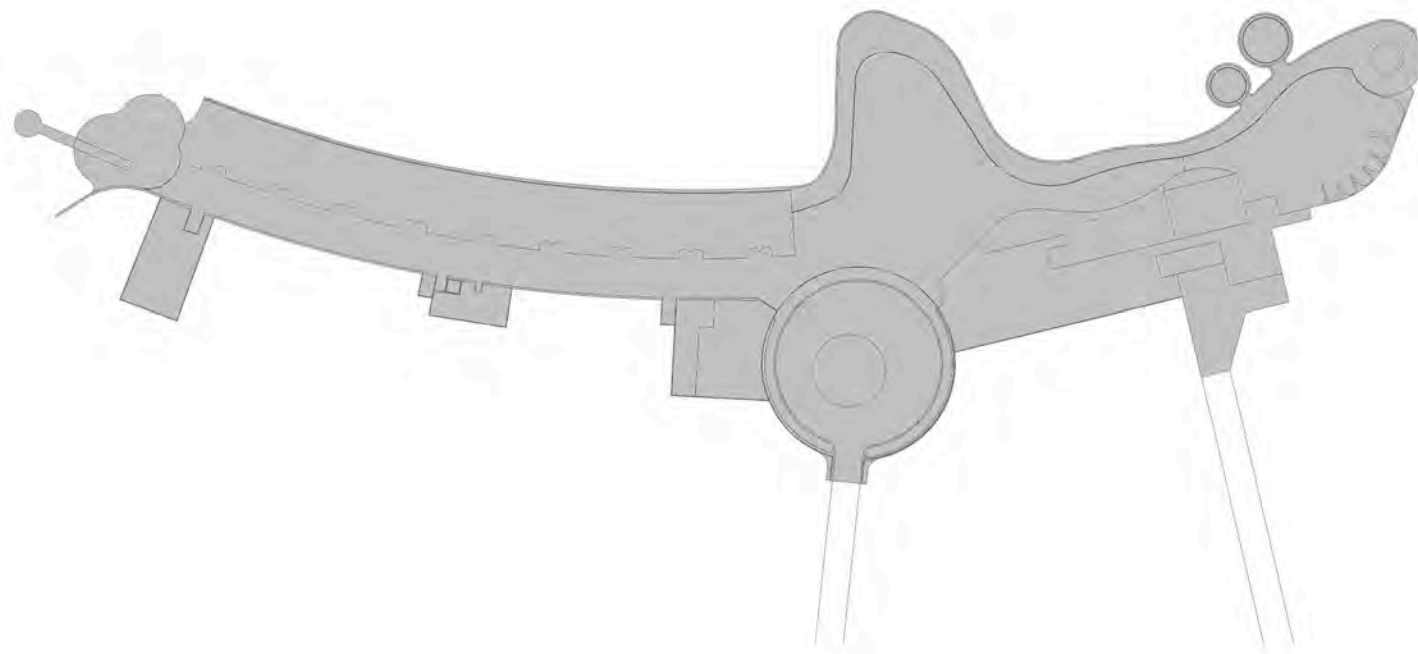

GROUND FLOOR _ 10555 sqm

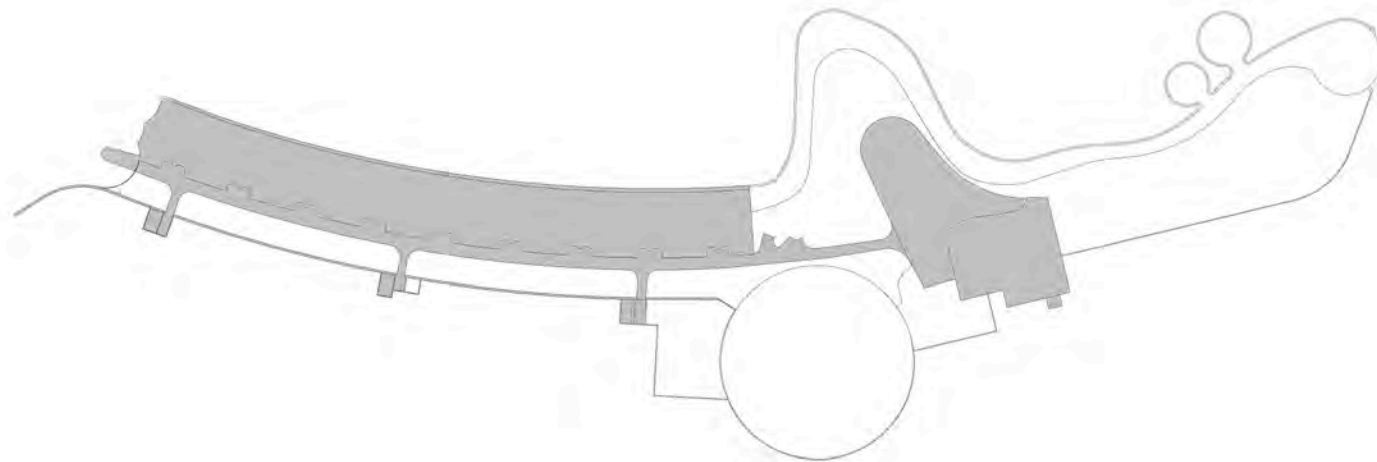

FIRST FLOOR _ 2860 sqm

TOTAL GFA. 13 779 gross sqm

PROJECT
NUNDUK Spa Retreat

DESCRIPTION
SPA RETREAT GFA SCALE 1:750 @ At size

DRAWN BY
BP


ISSUE: planning
28.08.2018

REVISIONS
12.12.2017
20.02.2018

06.03.2018
16.08.2018
20.08.2018

NUNDUK
a.26



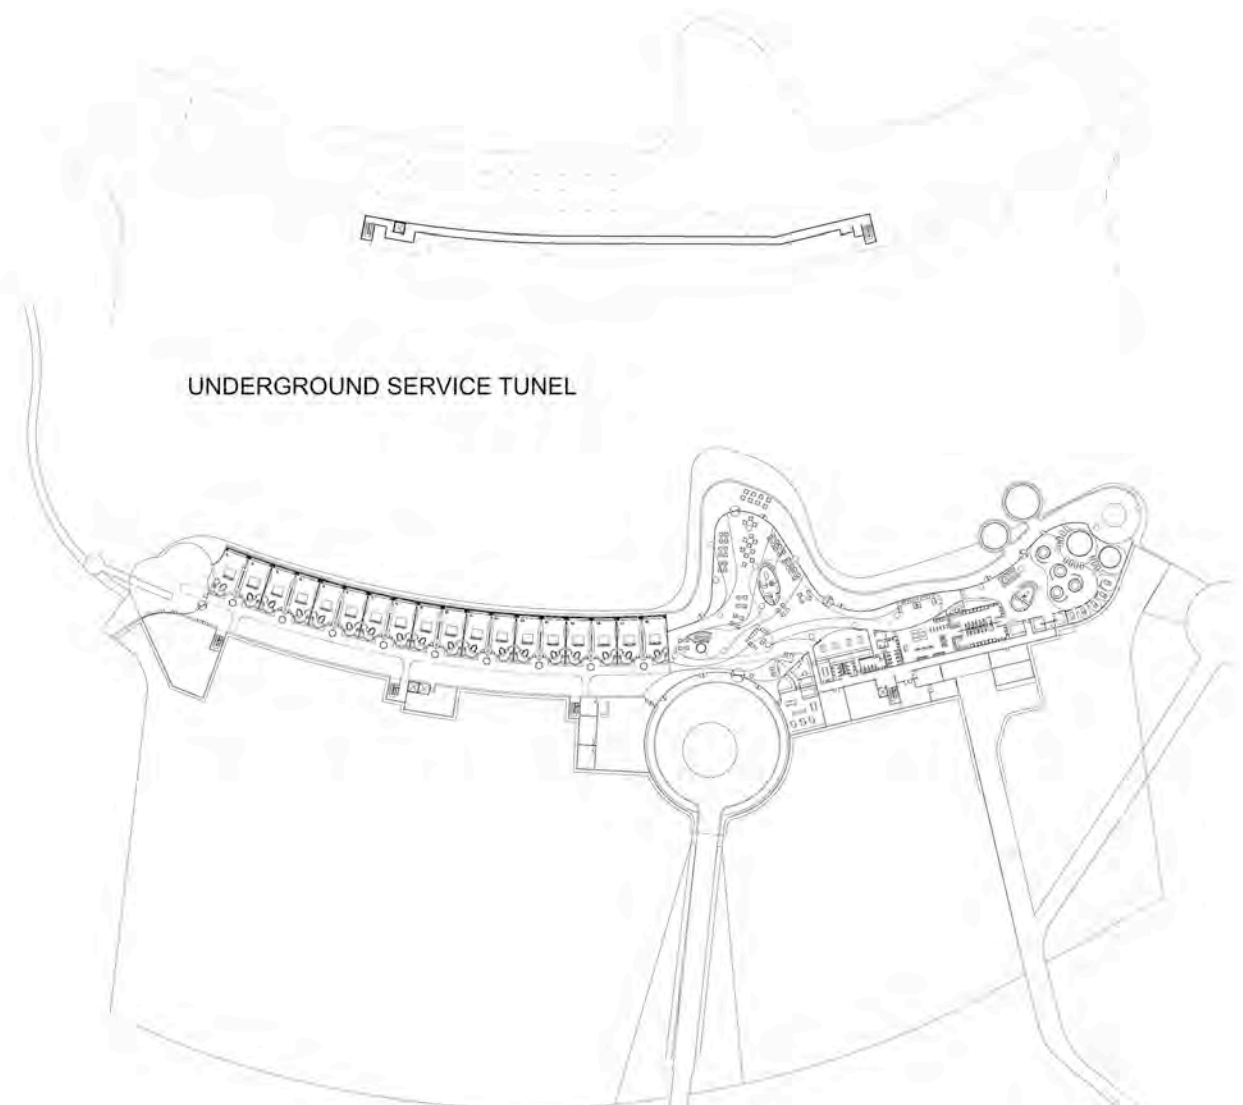


UNDERGROUND SERVICE TUNEL

Area Schedule _ Underground Service Tunnel

Service Tunnel + Lifts 315.00

Total Area for Basement 315.00 net.

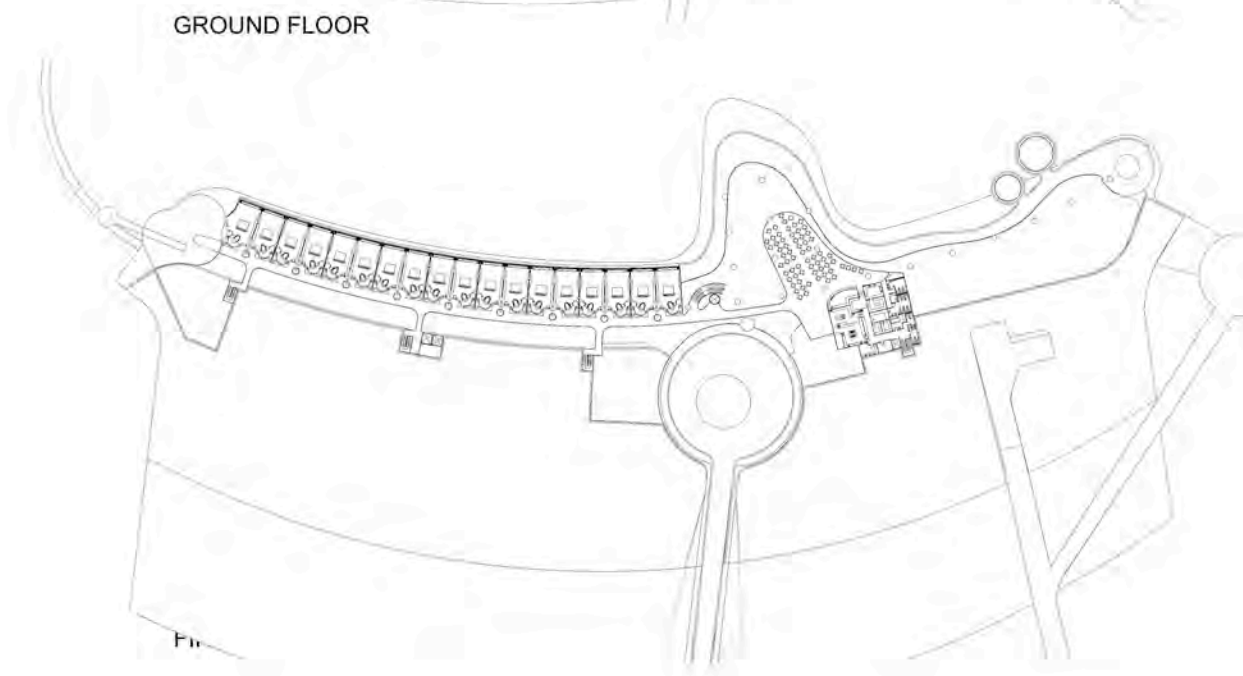

GROUND FLOOR

Area Schedule _ Ground Floor

Hotel Room 18 rooms per floor	85.00 each	Foyer/ Circulation	1530.00	Health Club	120.00	Staff Room	20.00
TOTAL	1530.00	Reception	18.00	Spa	400.00	Staff WC	18.00
Arts Corridor	1070.00	Safe Room	10.00	Spa Reception	18.00	Circulation	180.00
Room Service	80.00	Night Porter	18.00	Spa Bar	60.00	Laundry	105.00
Storage	235.00	Luggage Storage	15.00	Private Spa Pods	60.00	Storage	60.00
		Admin/ Office	100.00	Spa Pools	60.00	Recycling	44.00
		Office Storage	16.00	Massage Rooms	80.00	Waste	34.00
		Shop +Storage	115.00	Sauna	50.00	Storage /Airlock	34.00
		Lobby Bar	60.00	Changing Rooms	140.00	Spa Storage	45.00
		Rest Rooms	56.00	Storage	20.00	Mechanical Room	47.00
		Resource Centre	270.00			Loading	43.00
		Storage	100.00				
TOTAL	2915.00	TOTAL	2308.00	TOTAL	948.00	TOTAL	630.00

Total
Outdoor 1500.00

Total Area for Ground Floor 8301.00 net.

Area Schedule _ First Floor

Hotel Room 18 rooms per floor	85.00 each	Lift Lobby / Bridge	103.00	Preparation	34.00
TOTAL	1530.00	Restaurant	434.00	Cooking	40.00
Circulation	555.00	Bar	32.00	Walter	16.00
		Cloak Room	8.00	Washes	18.00
		Rest Rooms	45.00	Utensils	18.00
				Storage	8.00
				Cold Storage	13.00
				Freezer	8.00
				Vegetables	8.00
				Cleaness Area	8.00
				Waste	11.00
				Staff Room	16.00
				Staff WC	16.00
				Circulation	60.00
TOTAL	2085.00	TOTAL	622.00	TOTAL	274.00

Total Area for First Floor 2981.00

Total Area 11 597.00 net.

PROJECT
NUNDUK Spa Retreat

DESCRIPTION
SPA RETREAT AREA SCHEDULE


DRAWN BY
BP

ISSUE: planning
28.08.2018

REVISIONS
12.12.2017
20.02.2018

06.03.2018
16.08.2018
20.08.2018



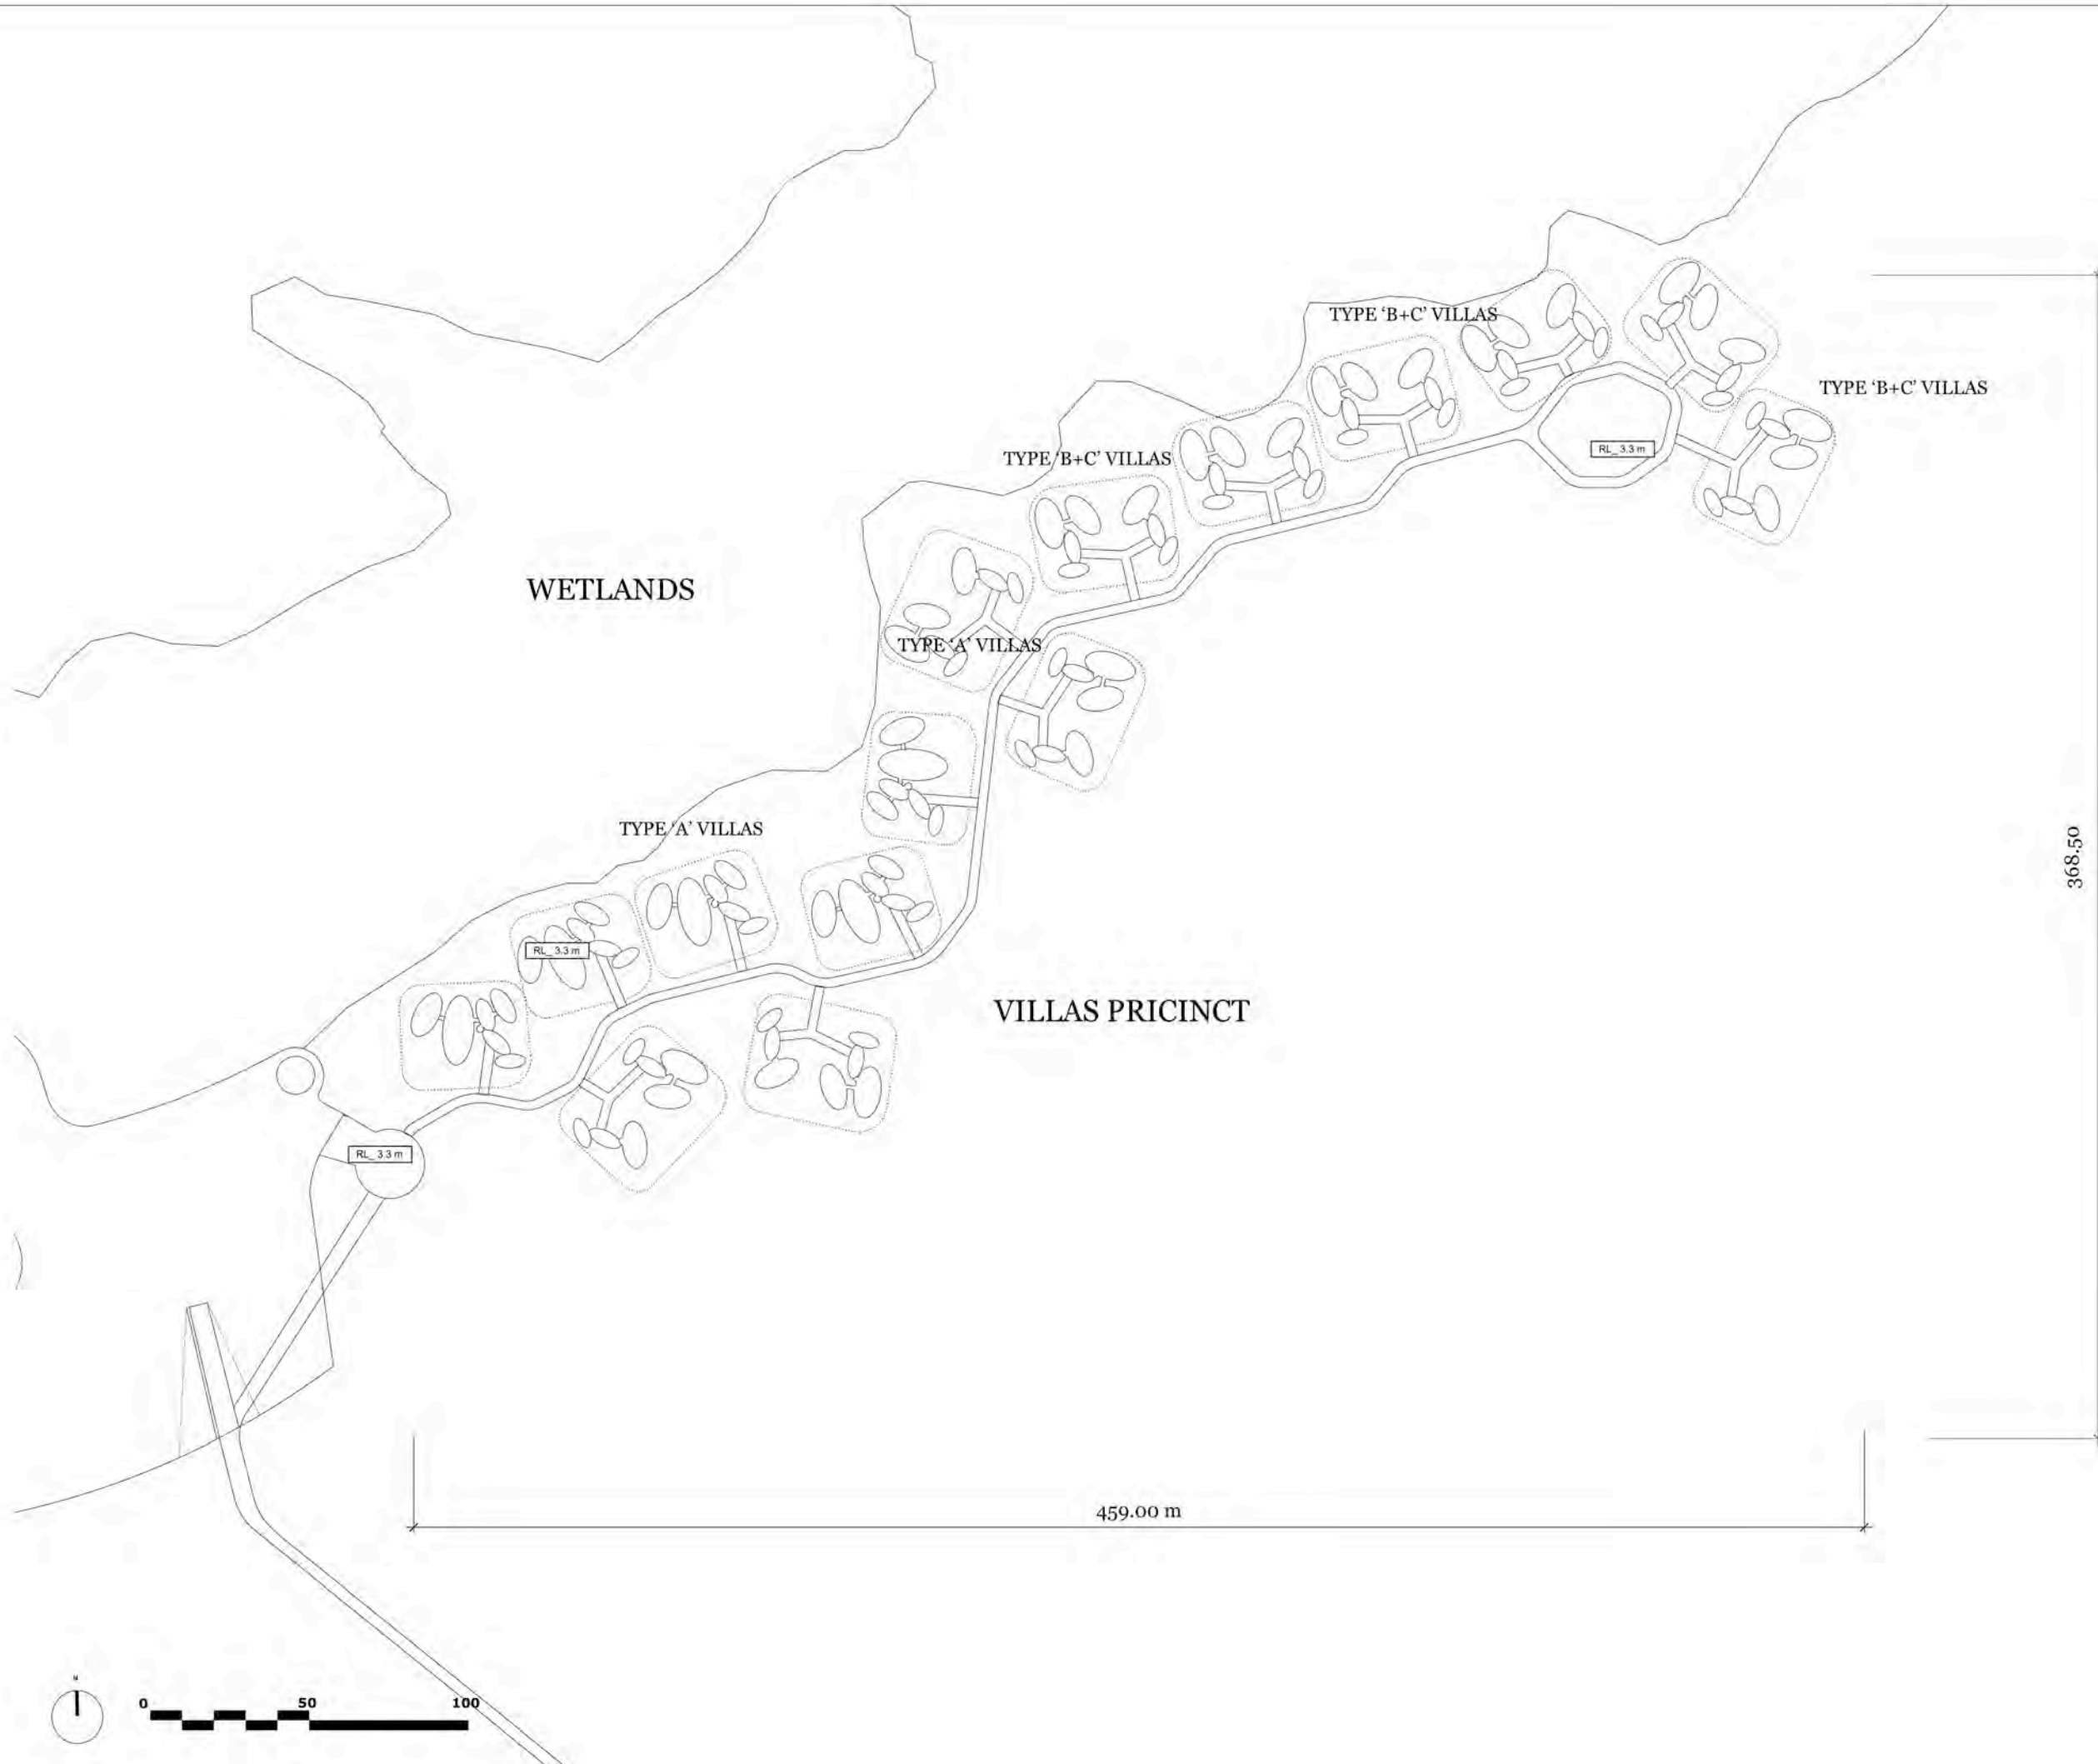


PROJECT
NUNDUK Spa Retreat


DESCRIPTION
VILLA PRICINCT 1:1000 @ A_1 size

DRAWN BY
BP


ISSUE planning
28.08.2018
REVISIONS
12.12.2017
11.02.2018

06.03.2018
16.08.2018
20.08.2018
25.08.2018

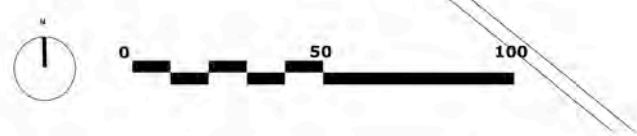


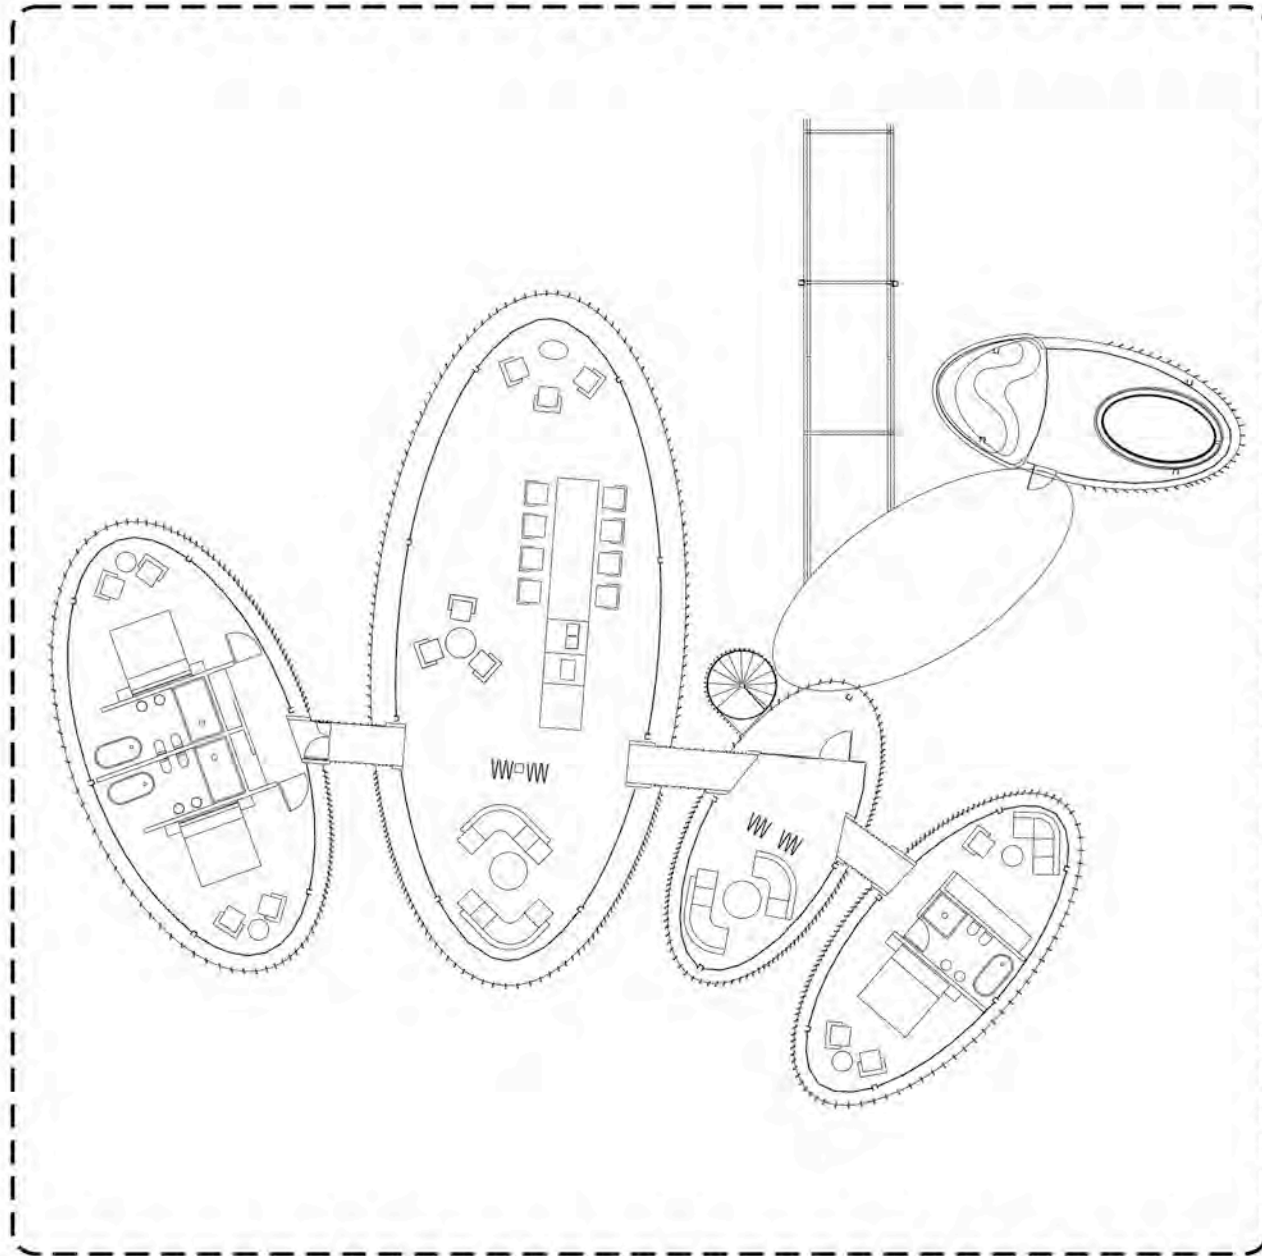

VILLA TYPE_A

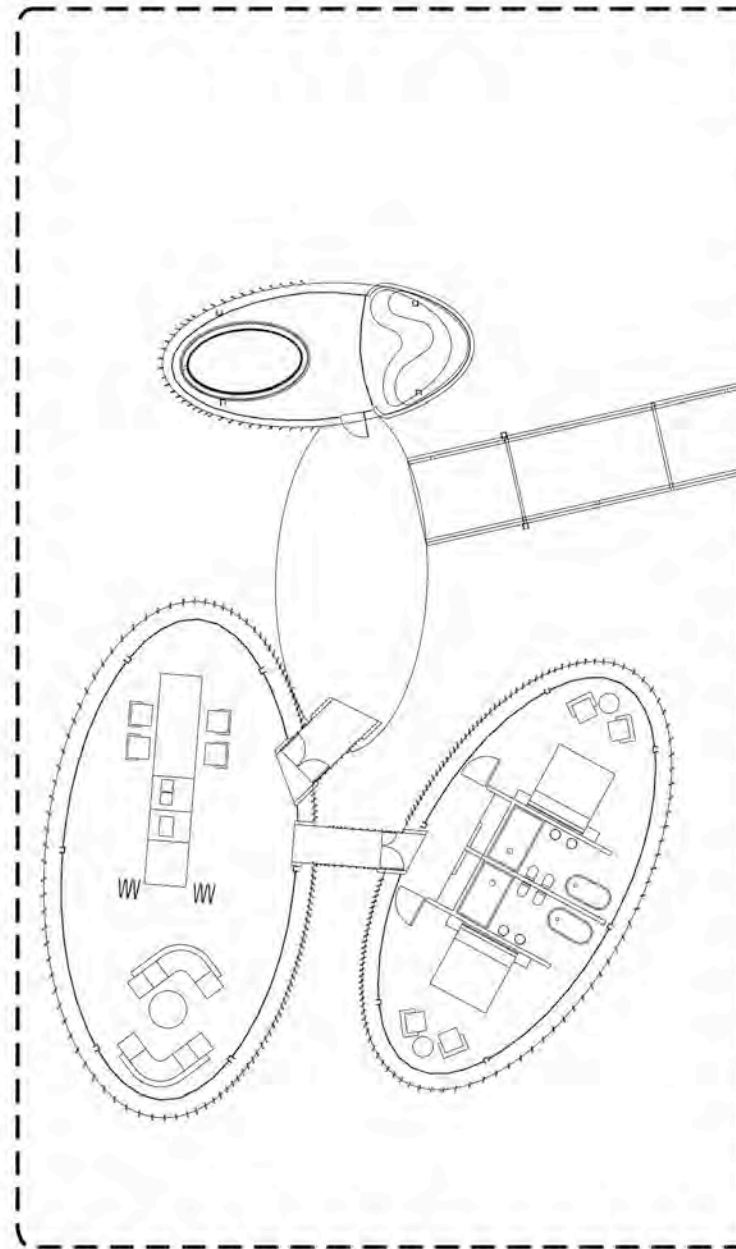

VILLA TYPE_B

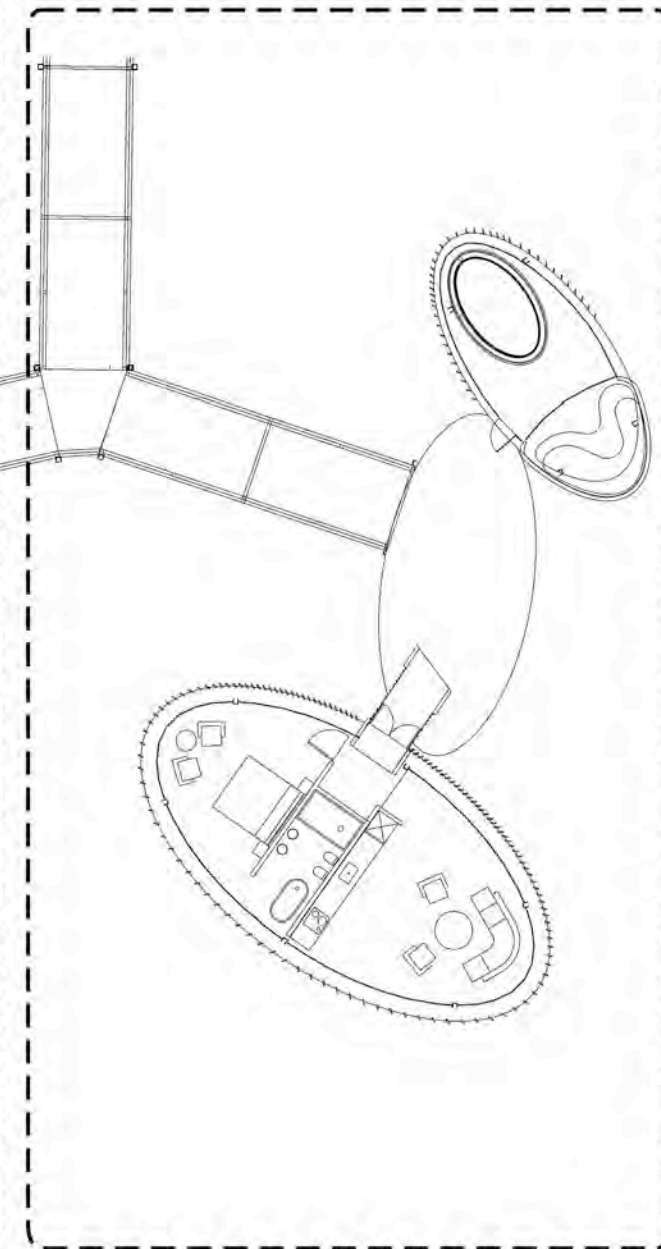

VILLA TYPE_C


PROJECT
NUNDUK Spa Retreat

DESCRIPTION
VILLA TYPES 1:120 @ A1 size

DRAWN BY
BP

ISSUE: planning
28.08.2018
REVISIONS
12.12.2017
11.02.2018

16.08.2018
20.05.2018

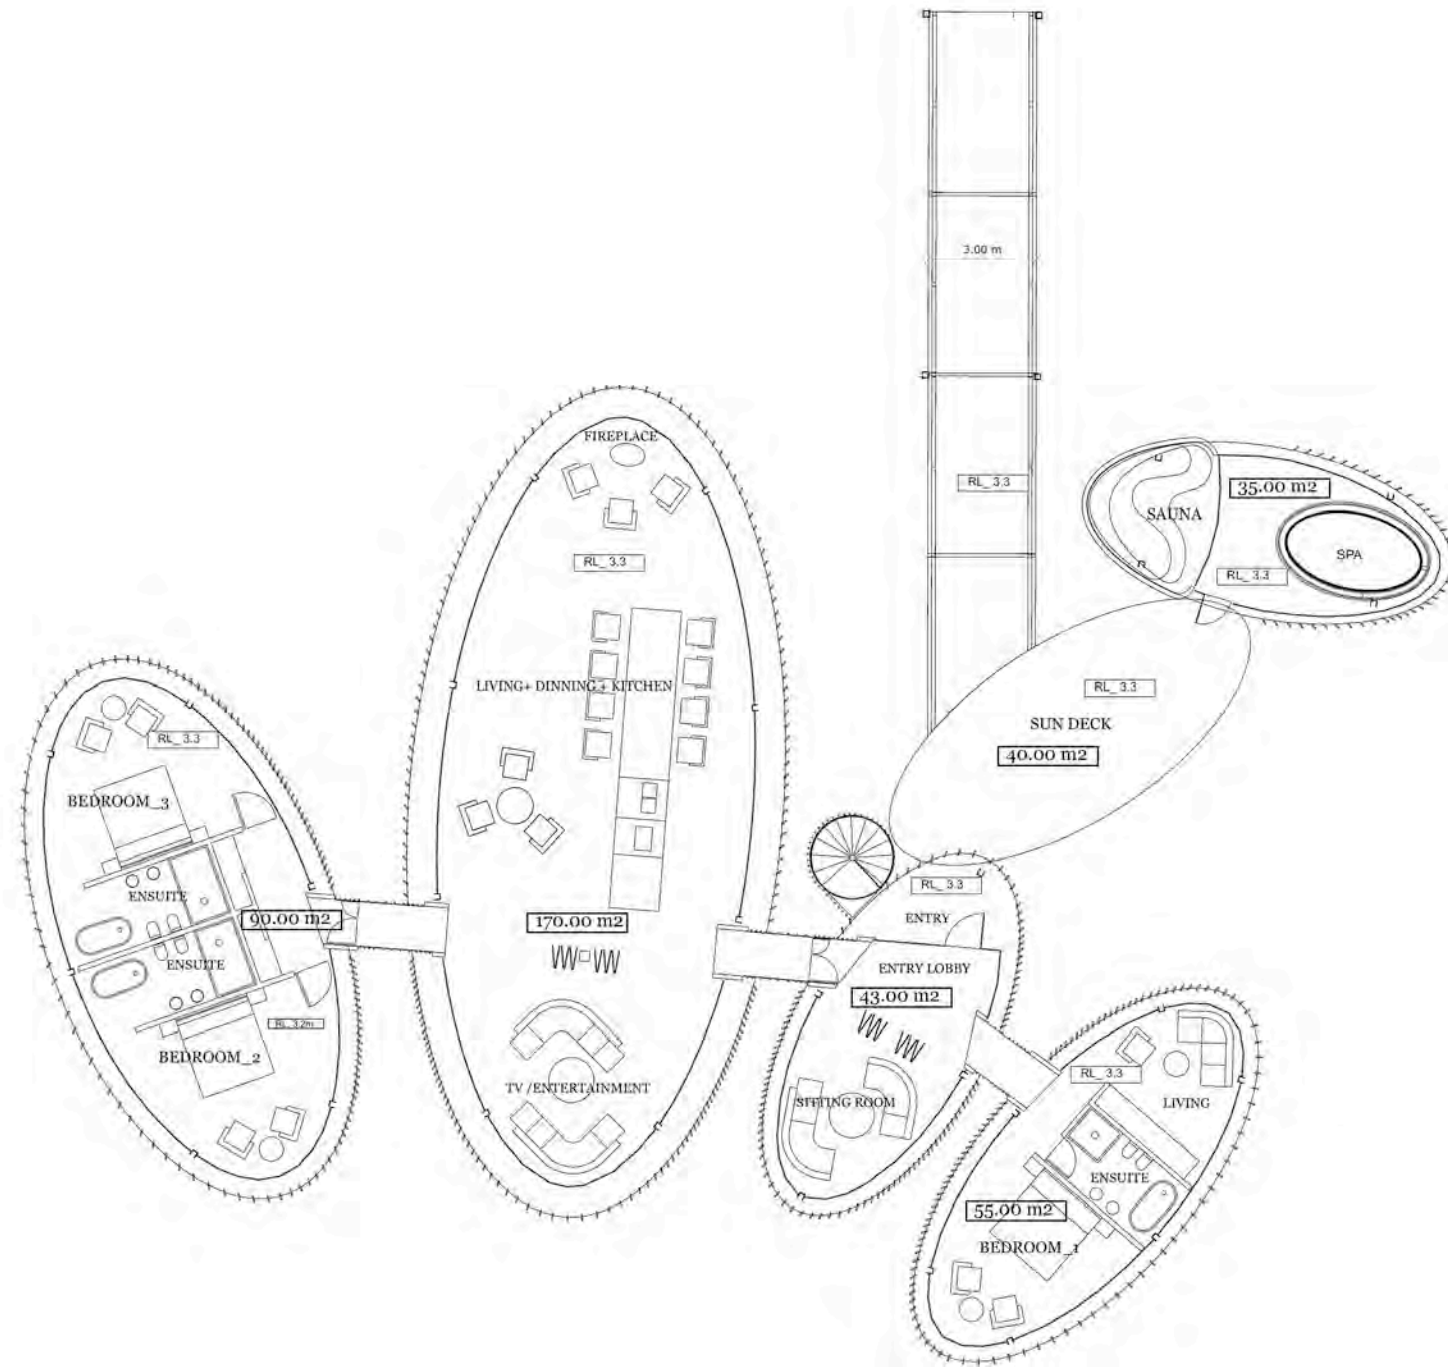

ROOM LAYOUT_ scale 1:100 @ A_1 size



PROJECT
NUNDUK Spa Retreat


DESCRIPTION
VILLA _TYPE A Scale 1:100 @ A1 size

DRAWN BY
BP

ISSUE planning
28.08.2018
REVISIONS
20.02.2018

16.08.2018
20.08.2018

NUNDUK
a.30

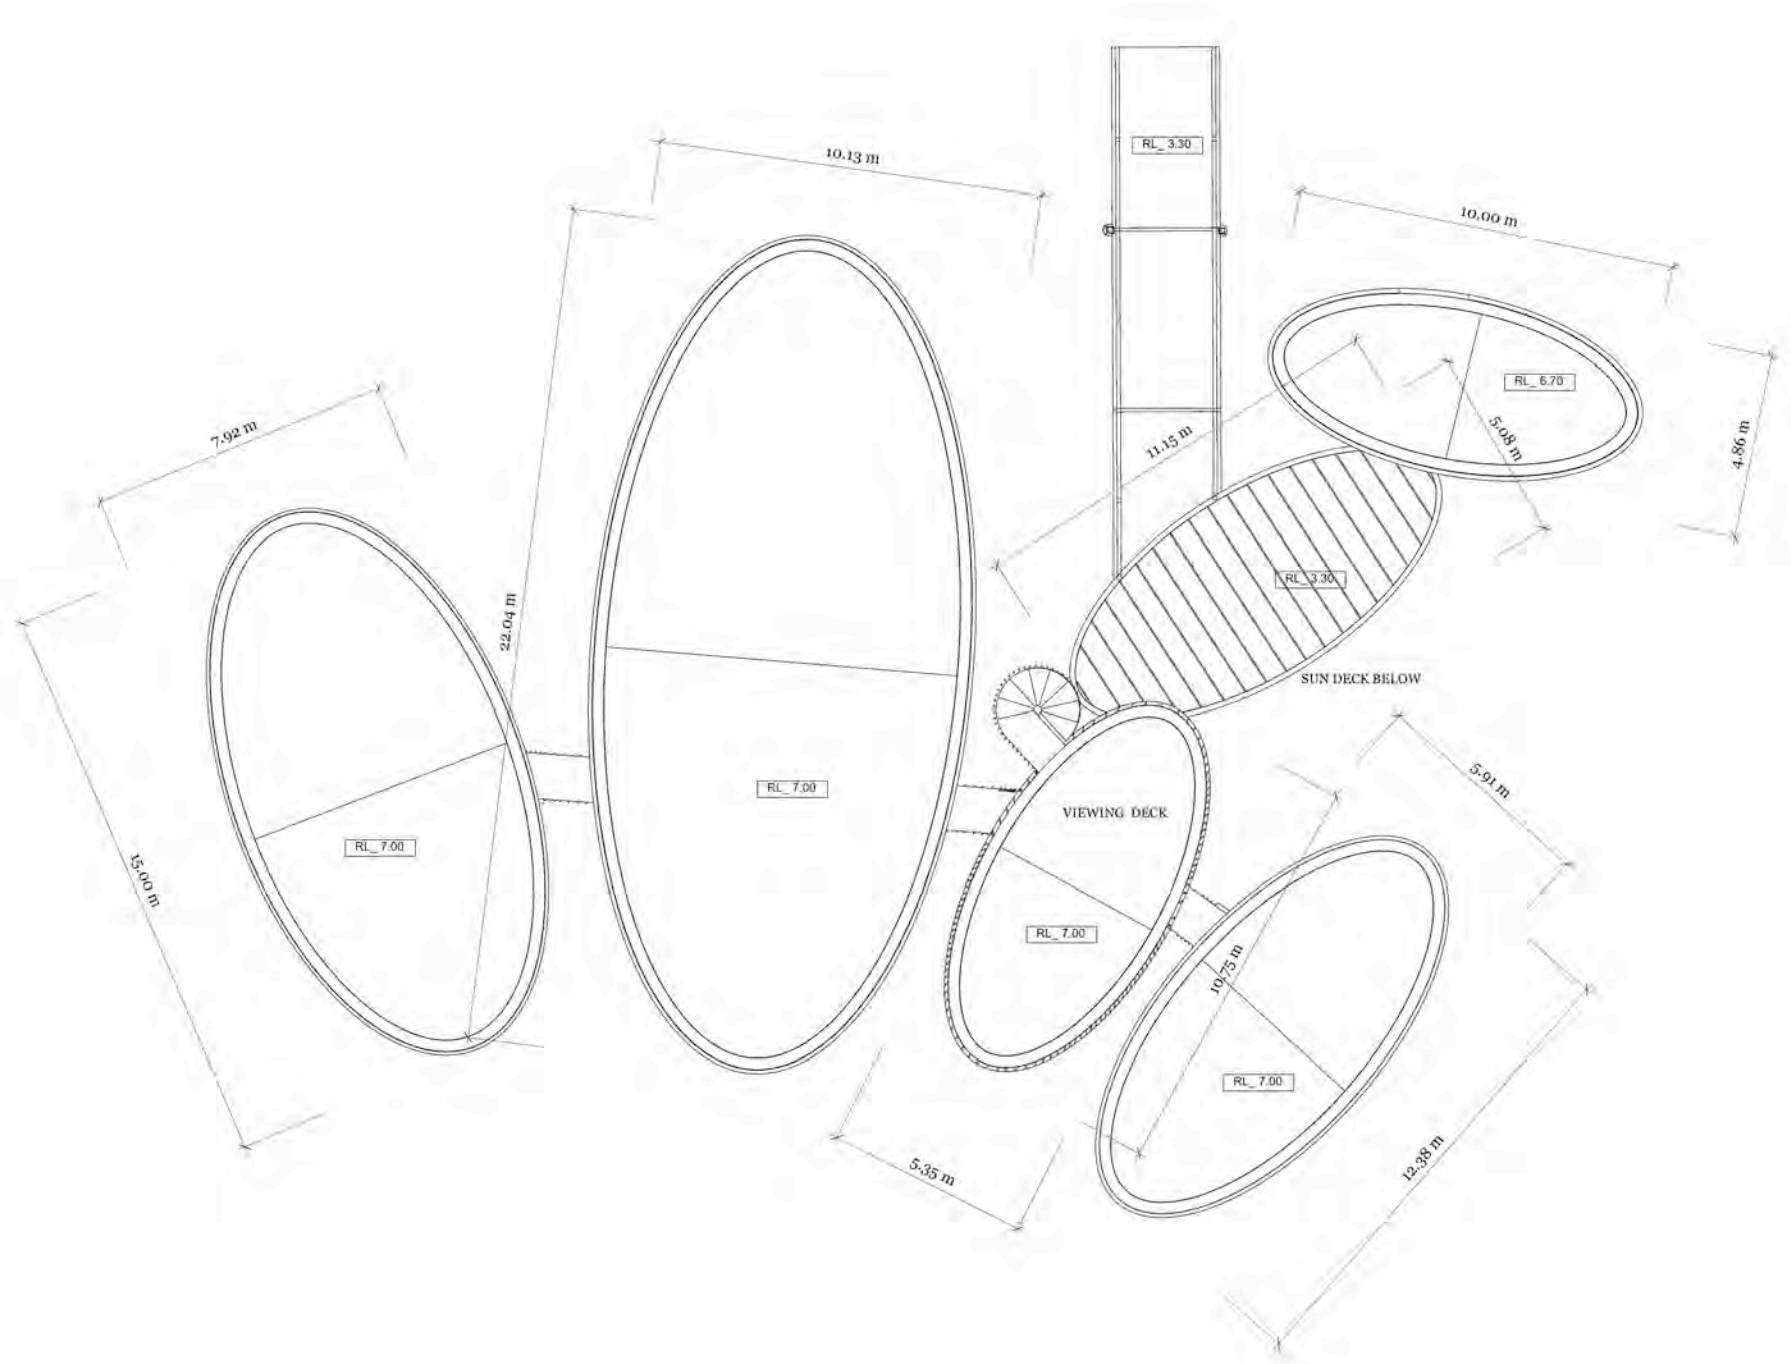

FIRST FLOOR_ scale 1:100 @ A_1 size


PROJECT
NUNDUK Spa Retreat

DESCRIPTION
VILLA _TYPE A


DRAWN BY
BP

ISSUE planning
28.08.2018
REVISIONS
12.12.2017
11.02.2018

16.08.2018
26.05.2018

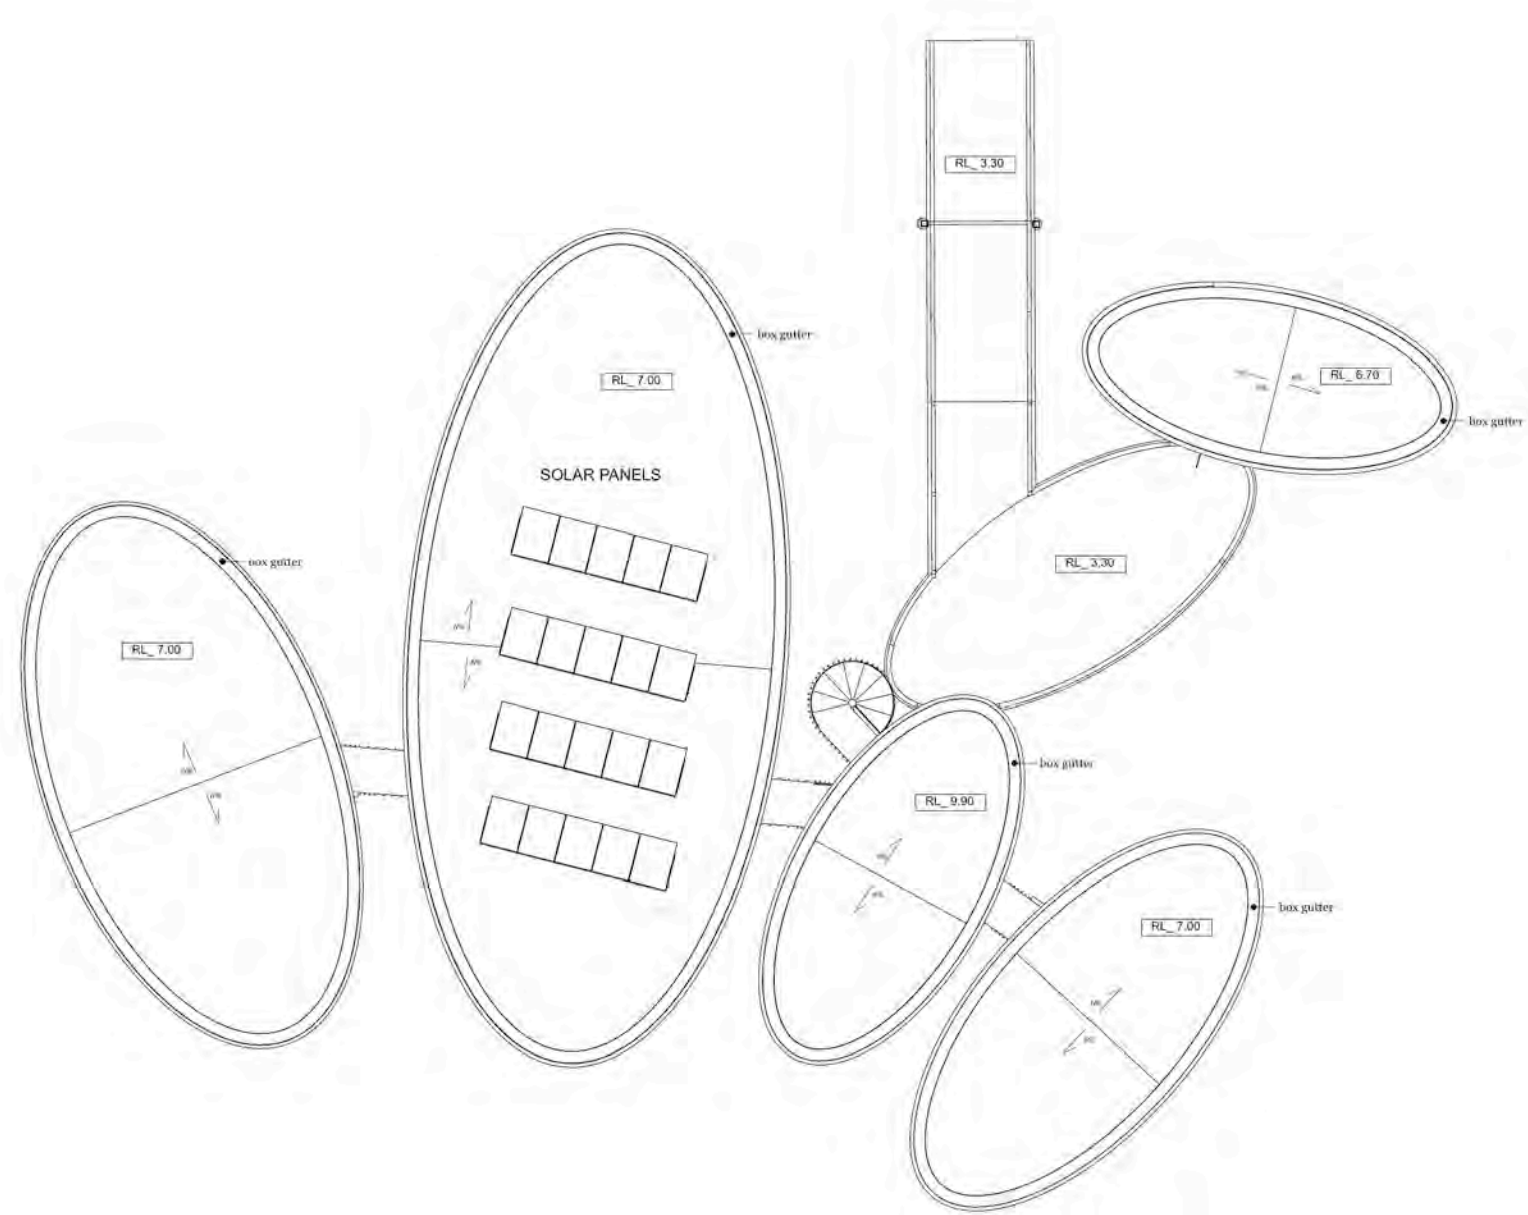

ROOF PLAN_ scale 1:100 @ A_1 size

 


PROJECT
NUNDUK Spa Retreat

DESCRIPTION
VILLA _TYPE A

DRAWN BY
BP


ISSUE planning
28.08.2018
REVISIONS
12.12.2017
11.02.2018

16.08.2018
20.05.2018

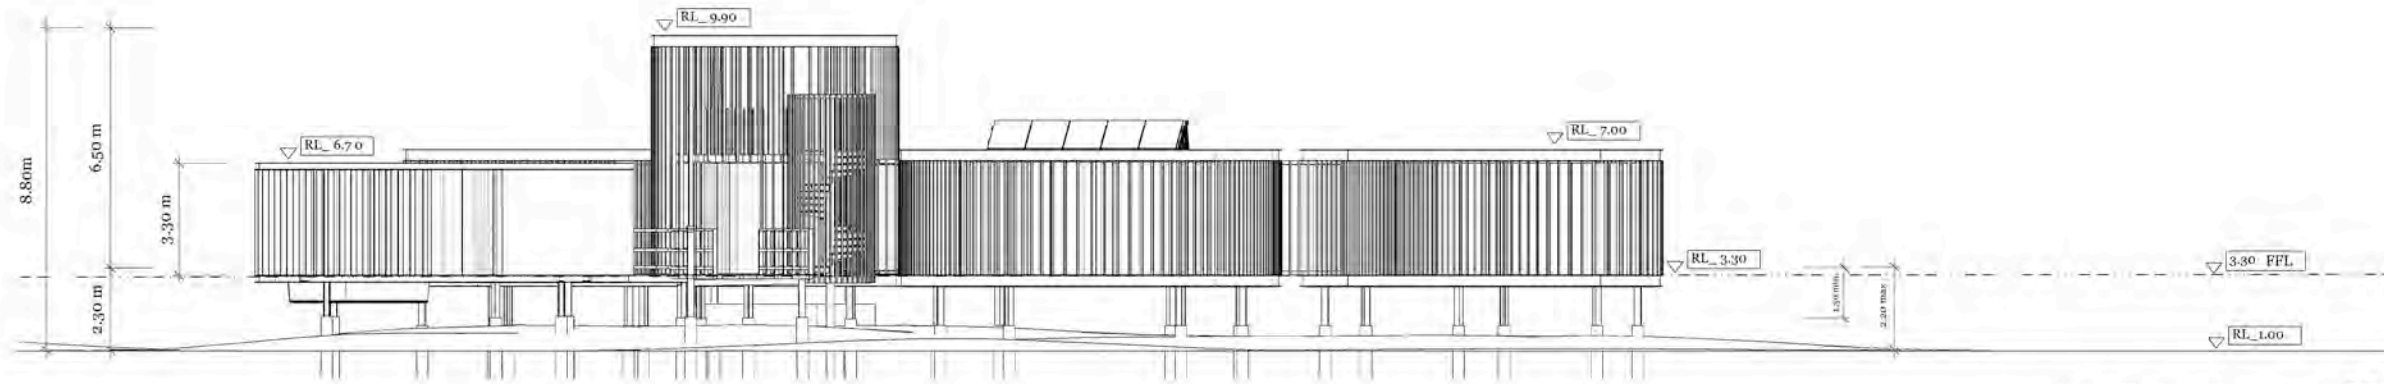


Front Elevation
scale 1:100 @ A_1 size

1
E

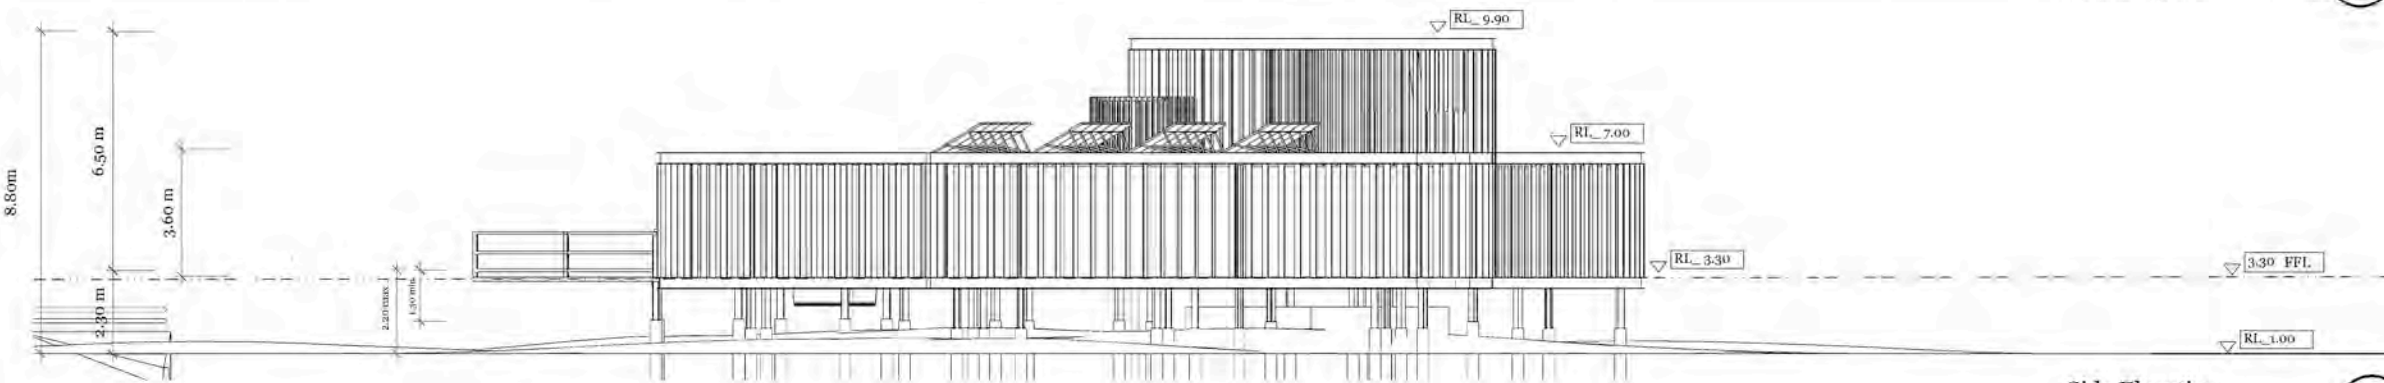


Side Elevation
scale 1:100 @ A_1 size

2
E

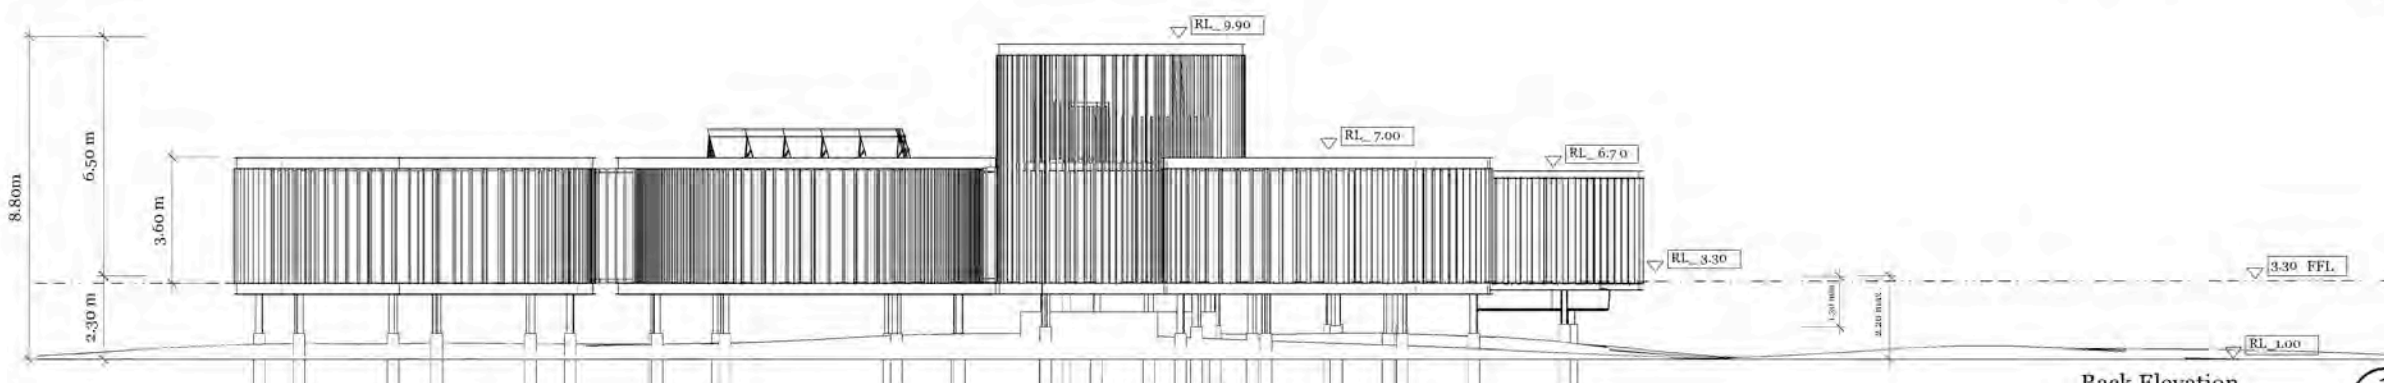


Back Elevation
scale 1:100 @ A_1 size

3
E

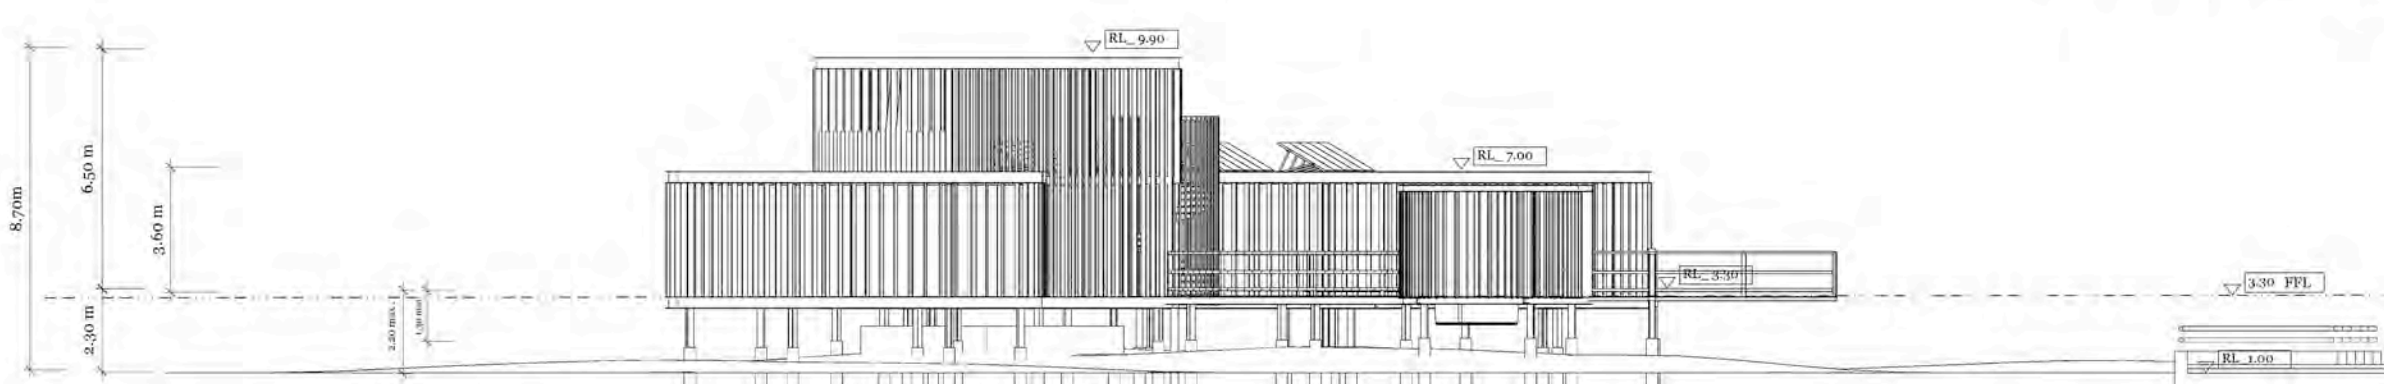

Side Elevation
scale 1:100 @ A_1 size

4
E

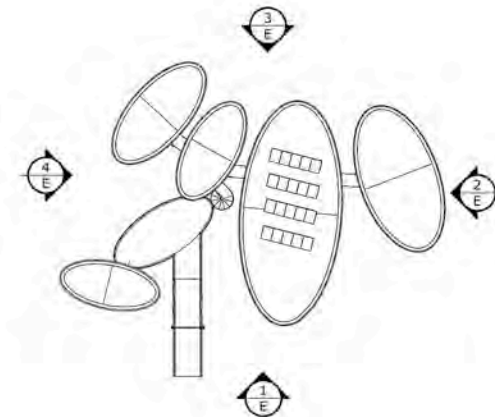


PROJECT
NUNDUK Spa Retreat



DESCRIPTION
ELEVATIONS_TYPE A

DRAWN BY
BP


ISSUE planning
28.08.2018
REVISIONS
14.02.2018
20.02.2018

16.08.2018
20.08.2018
25.08.2018

 

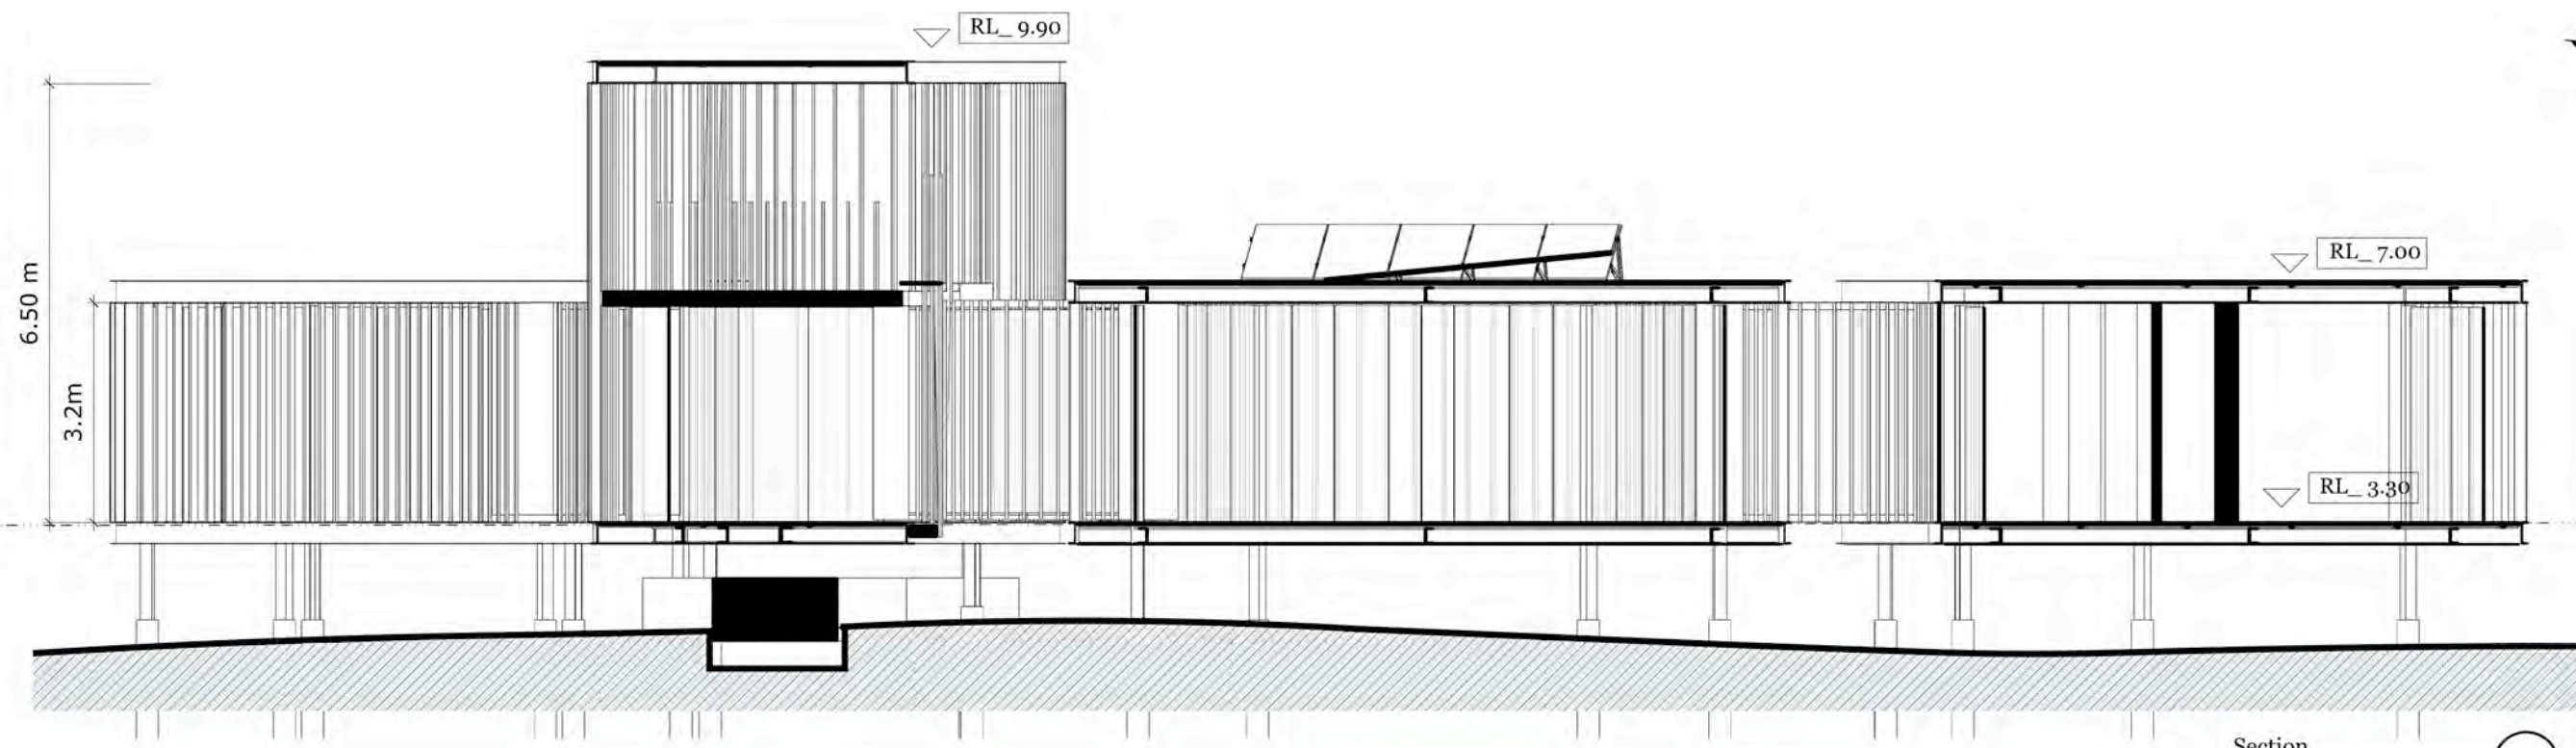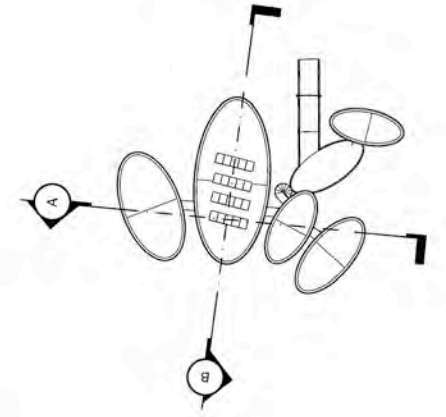

Section A
1:50 @A1 size

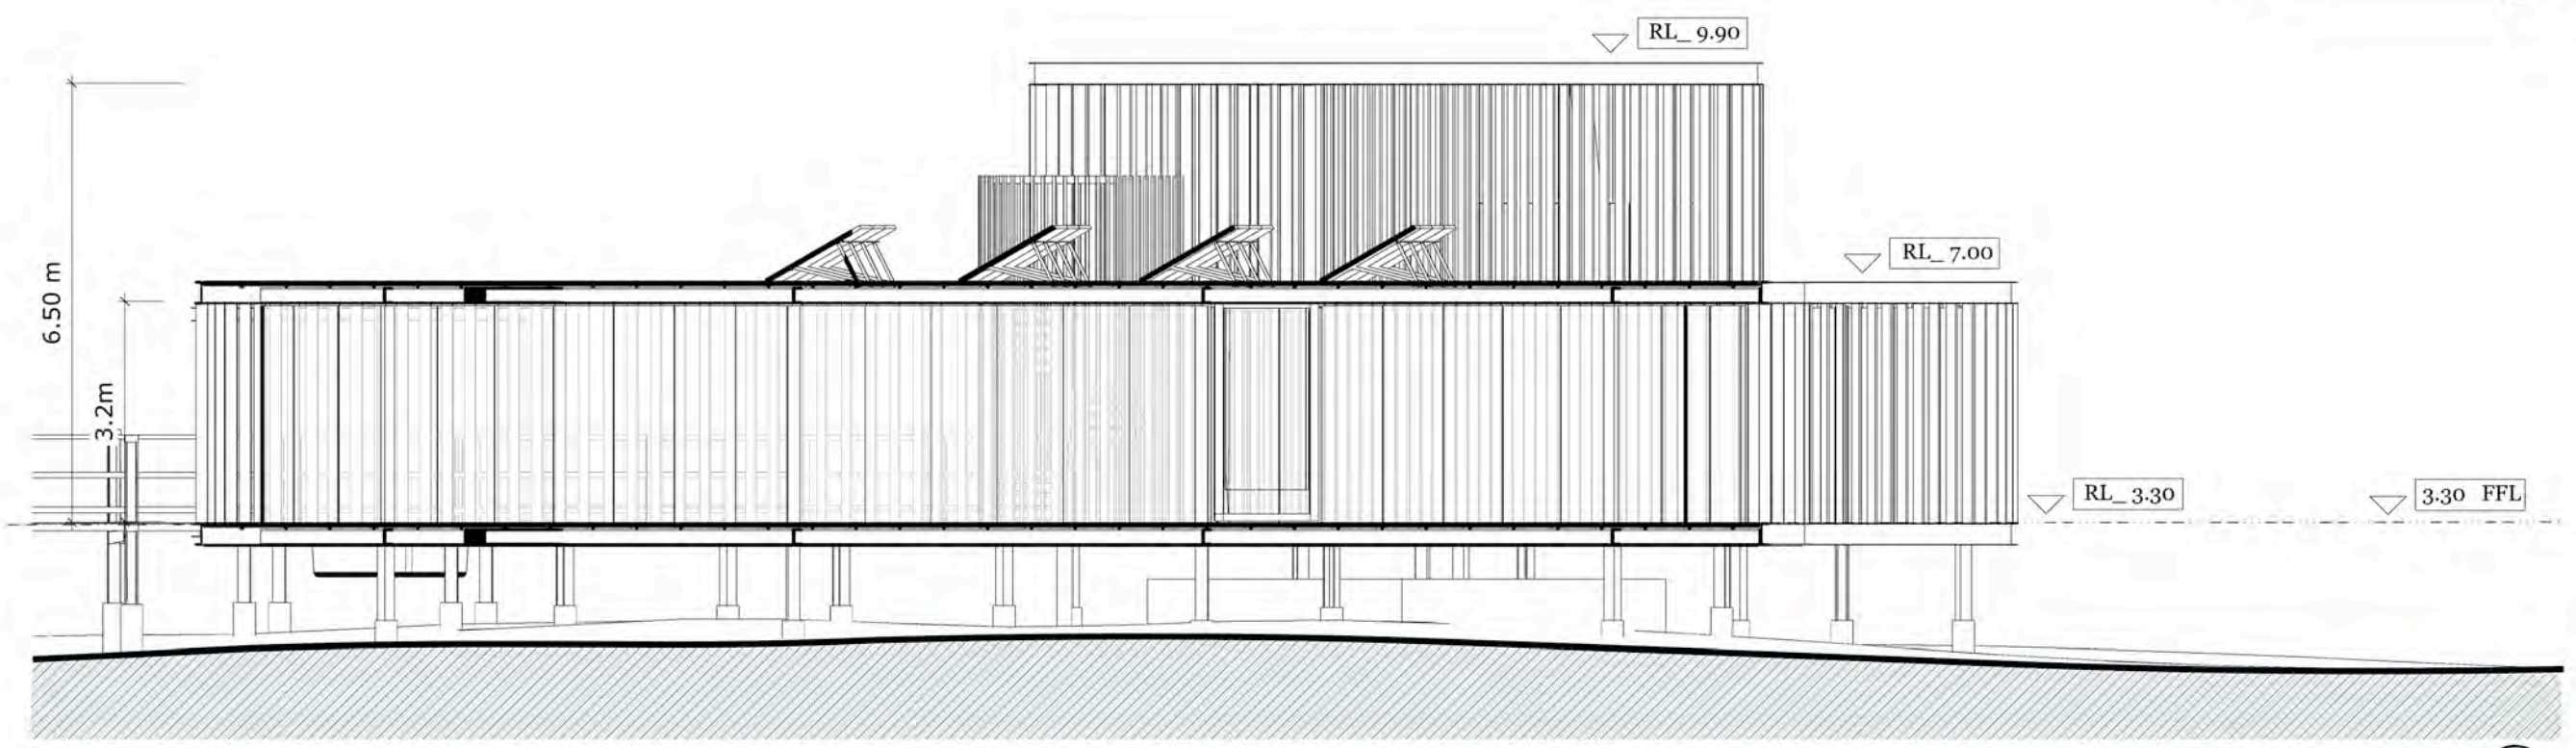

Section B
1:50 @A1 size

PROJECT
NUNDUK Spa Retreat


DESCRIPTION
SECTIONS VILLA _TYPE A Scale 1:50 @ A1 size


DRAWN BY
BP

ISSUE: planning
28.08.2018


REVISIONS
12.12.2017
14.02.2018
21.02.2018

16.08.2018
20.08.2018
28.08.2018

 

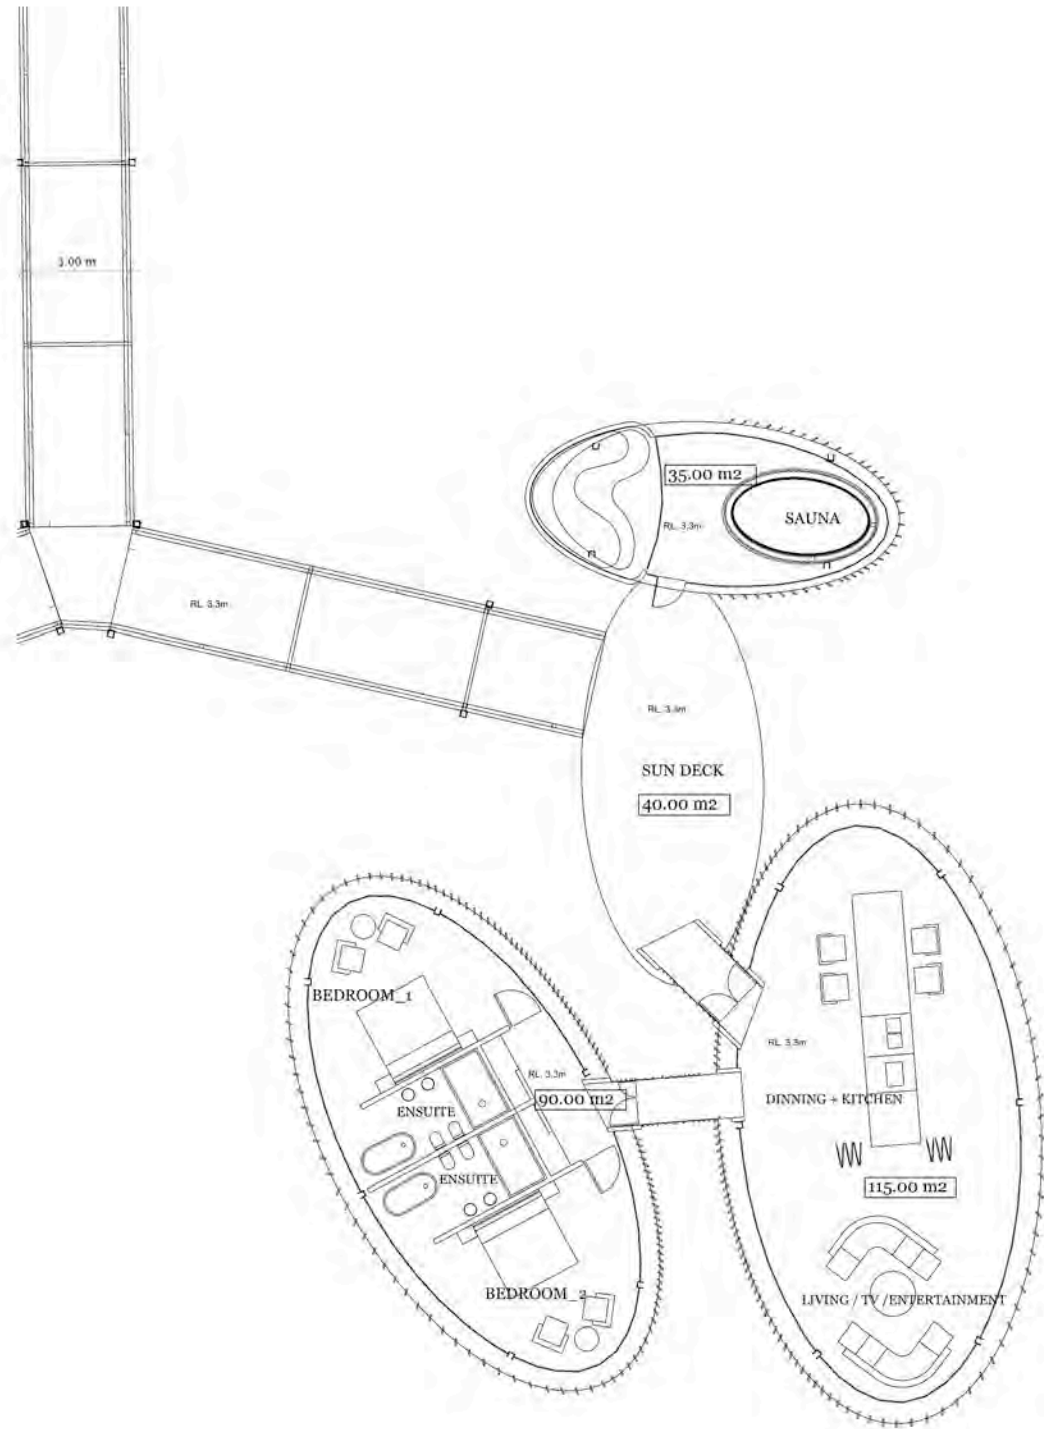

ROOM LAYOUT_ scale 1:100 @ A_1 size

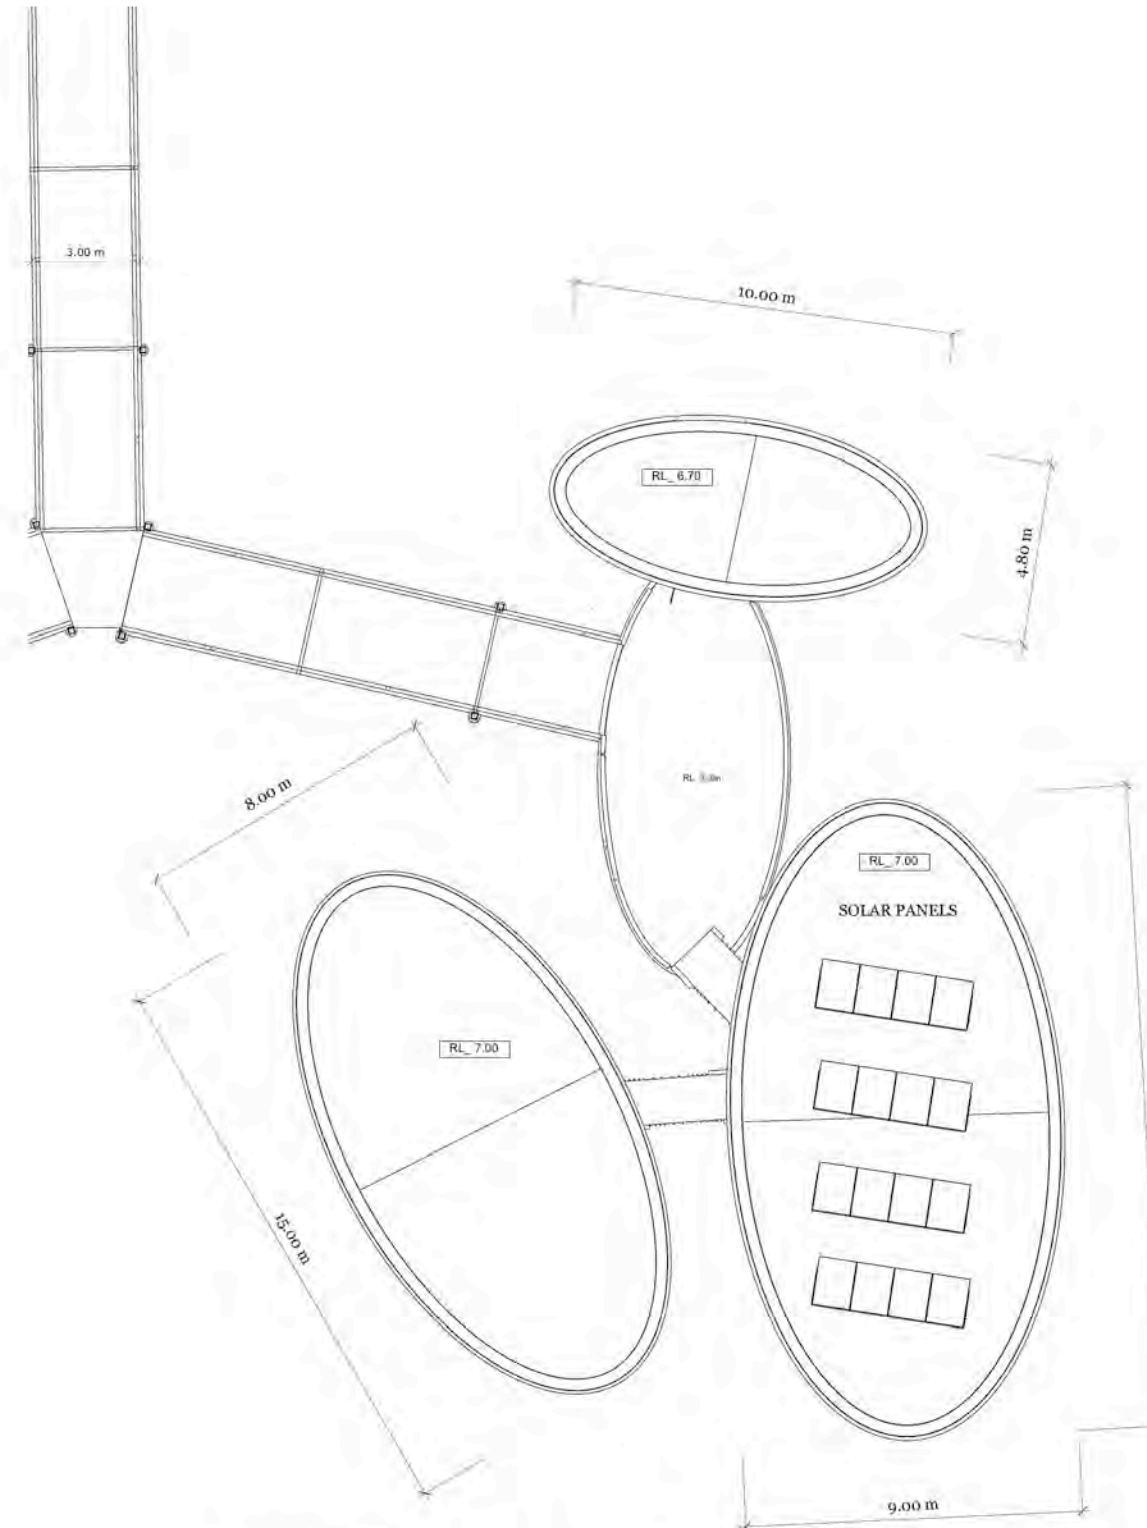

ROOF PLAN_ scale 1:100 @ A_1 size

PROJECT
NUNDUK Spa Retreat






DESCRIPTION
VILLA _TYPE B

DRAWN BY
BP

ISSUE planning
28.08.2018
REVISIONS
12.12.2017
20.02.2018

16.08.2018
26.05.2018



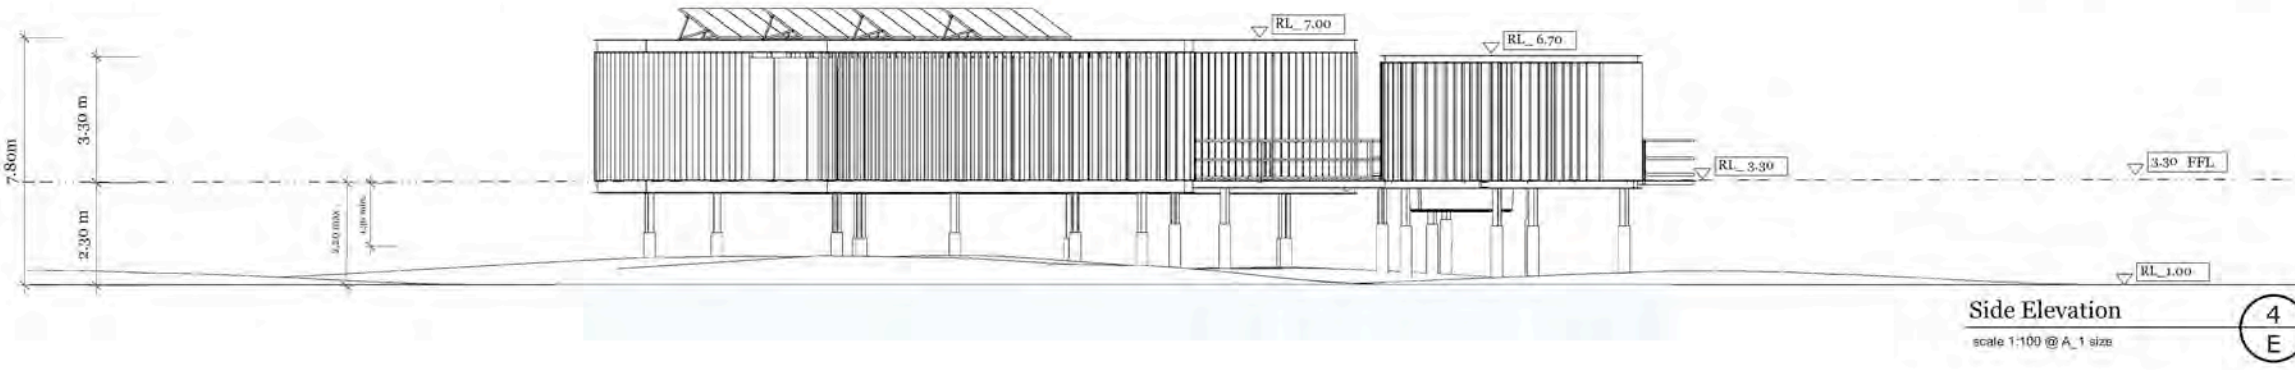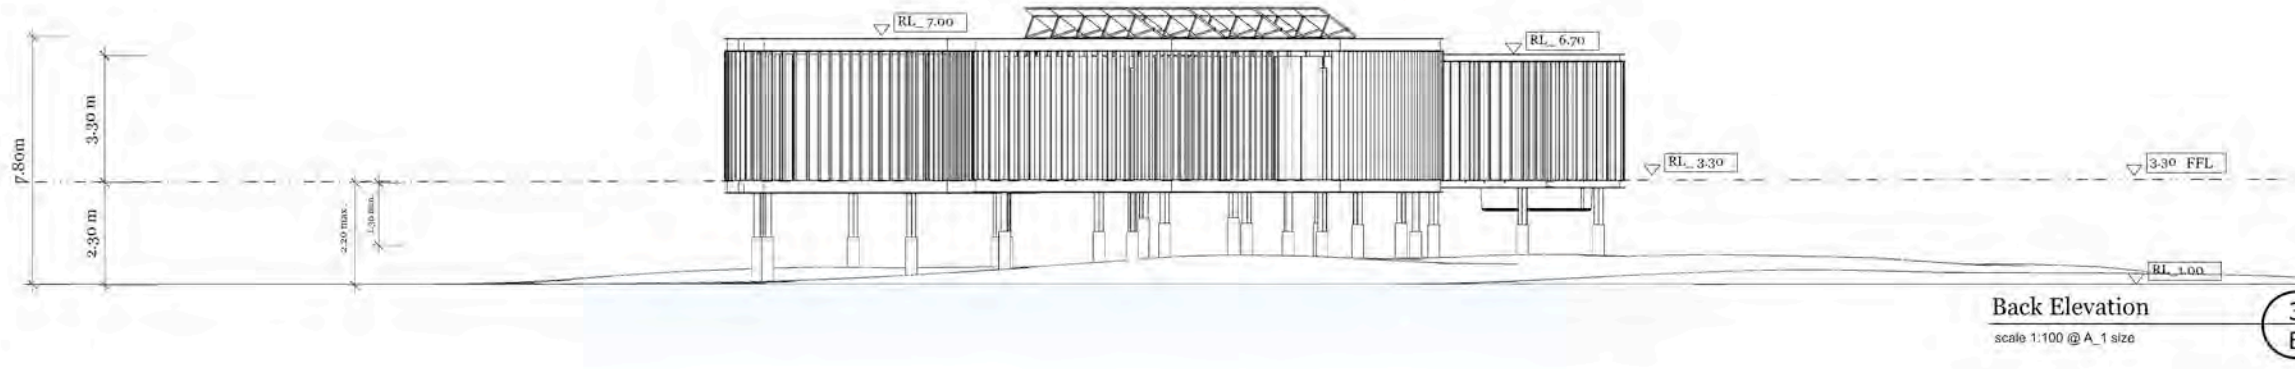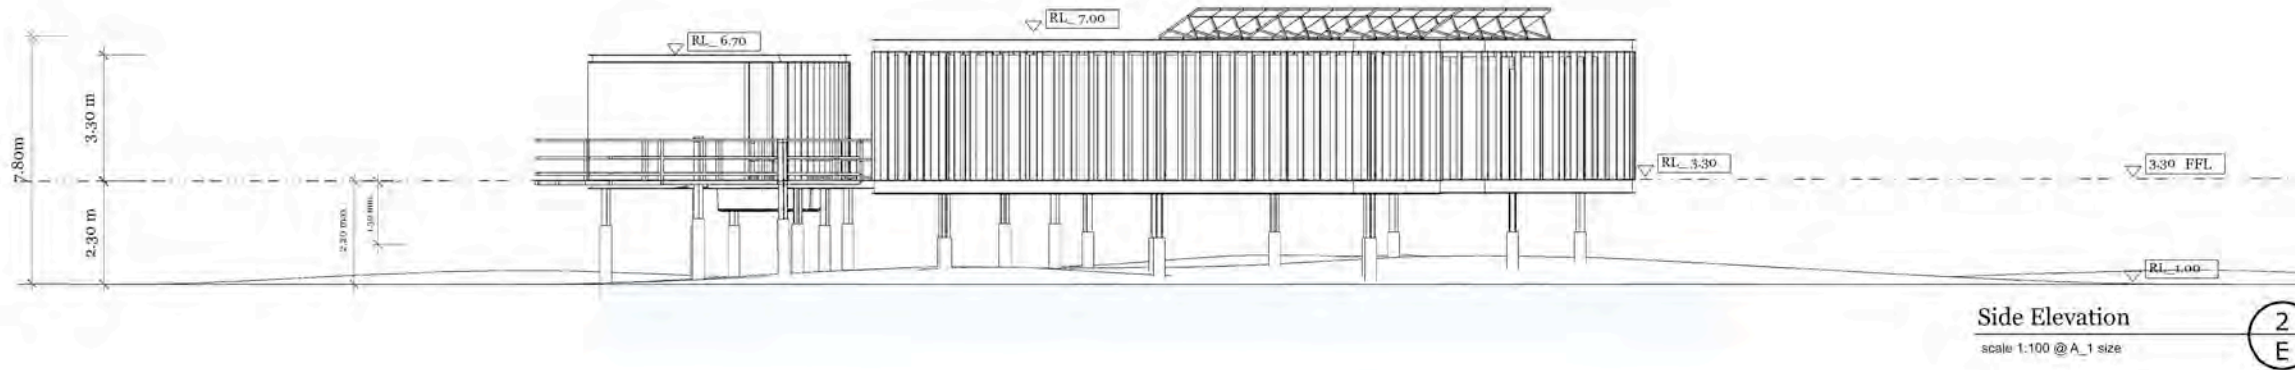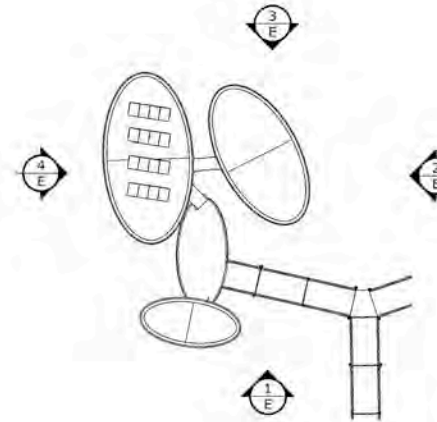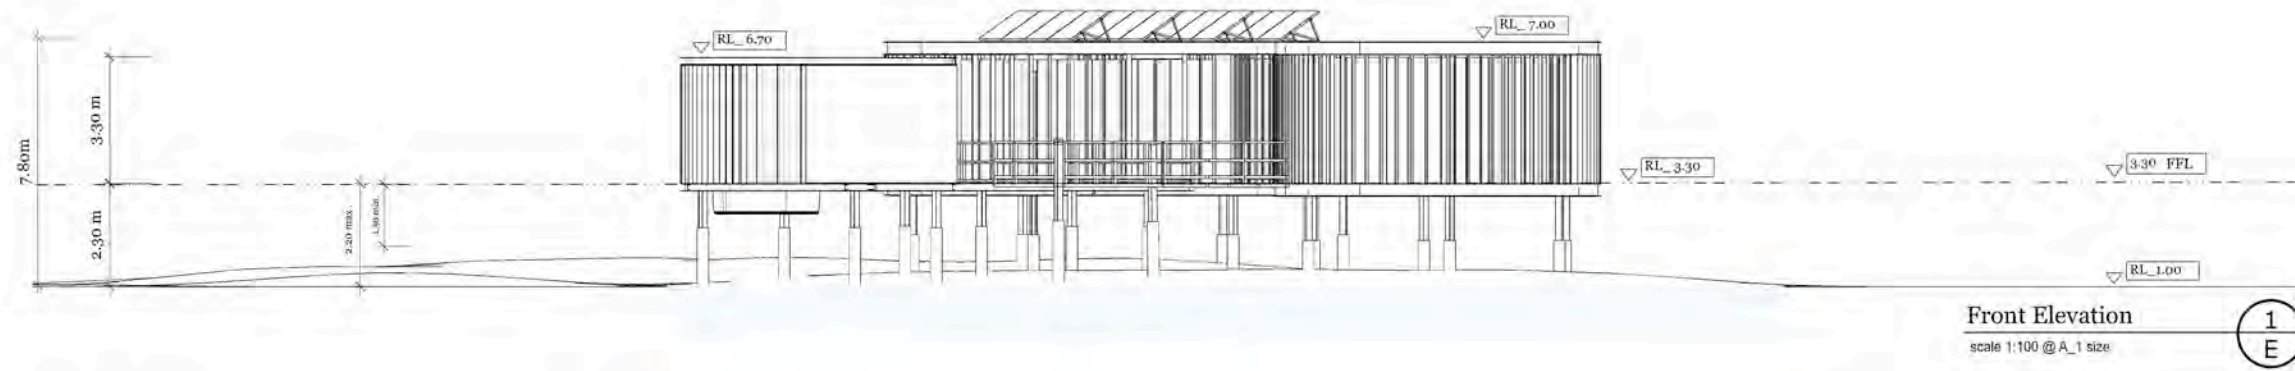

PROJECT
NUNDUK Spa Retreat


DESCRIPTION
ELEVATIONS_TYPE B




DRAWN BY
BP

ISSUE planning
28.08.2018
REVISIONS
12.12.2017
14.02.2018
20.02.2018

16.08.2018
20.08.2018
25.08.2018


NUNDUK
a.36

 


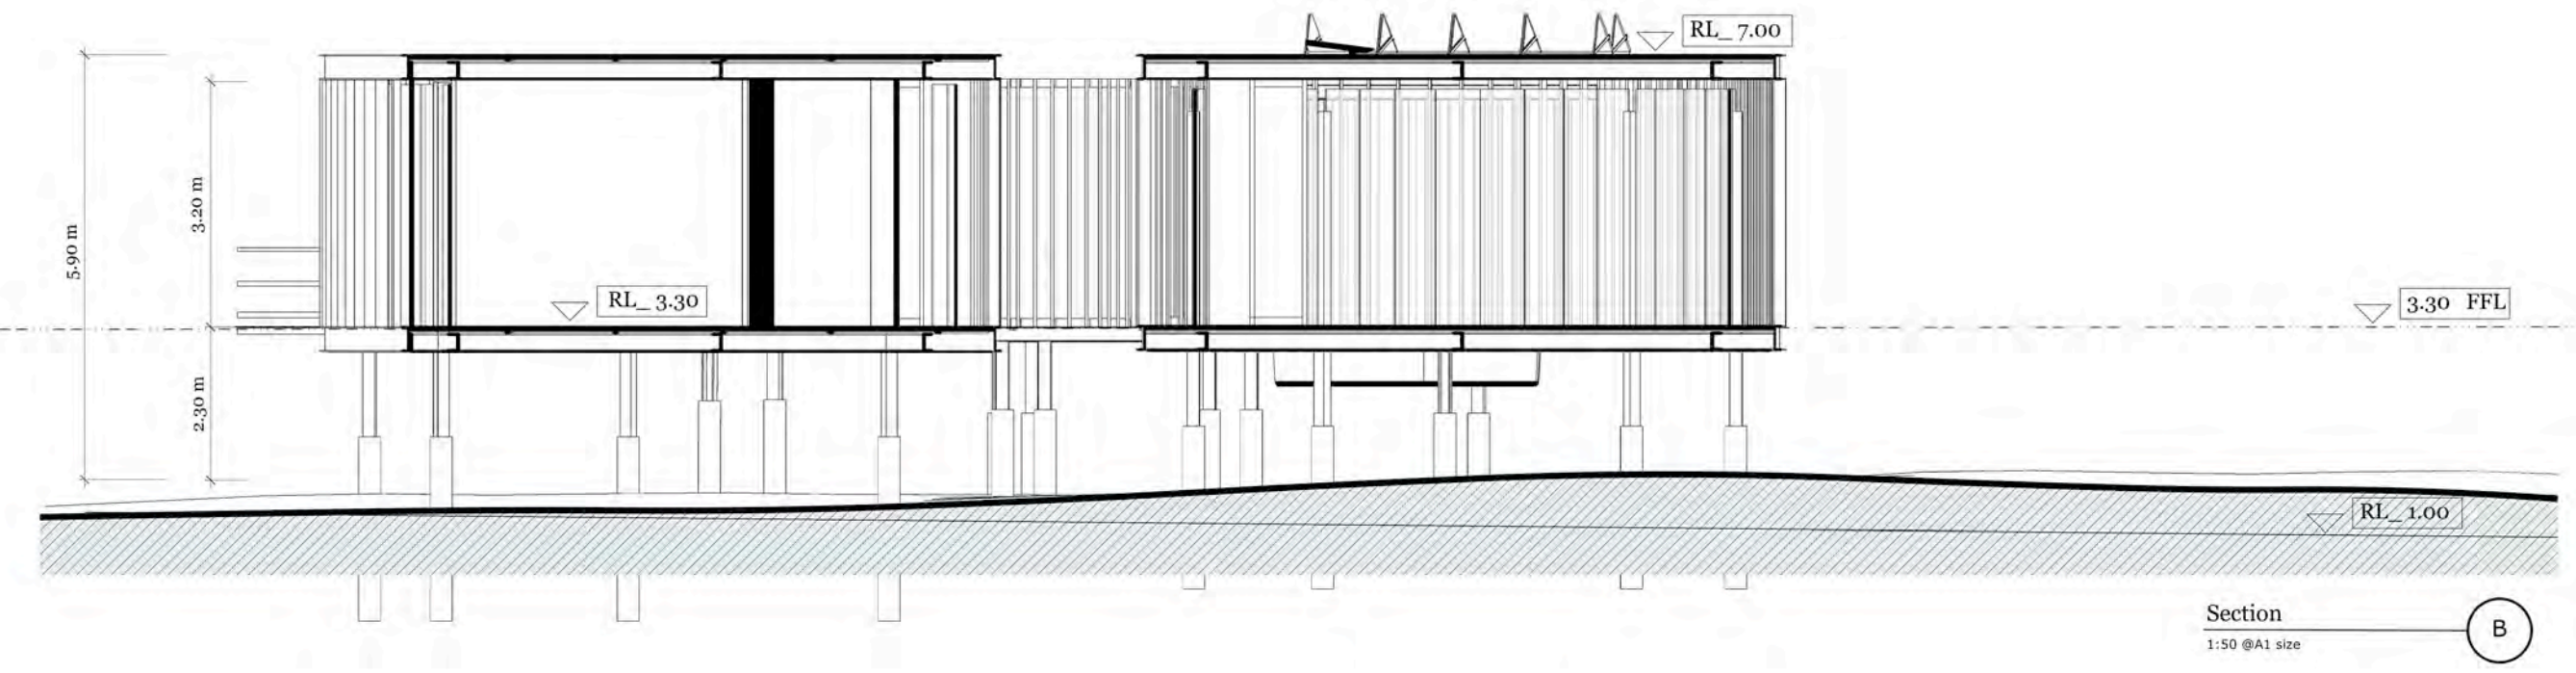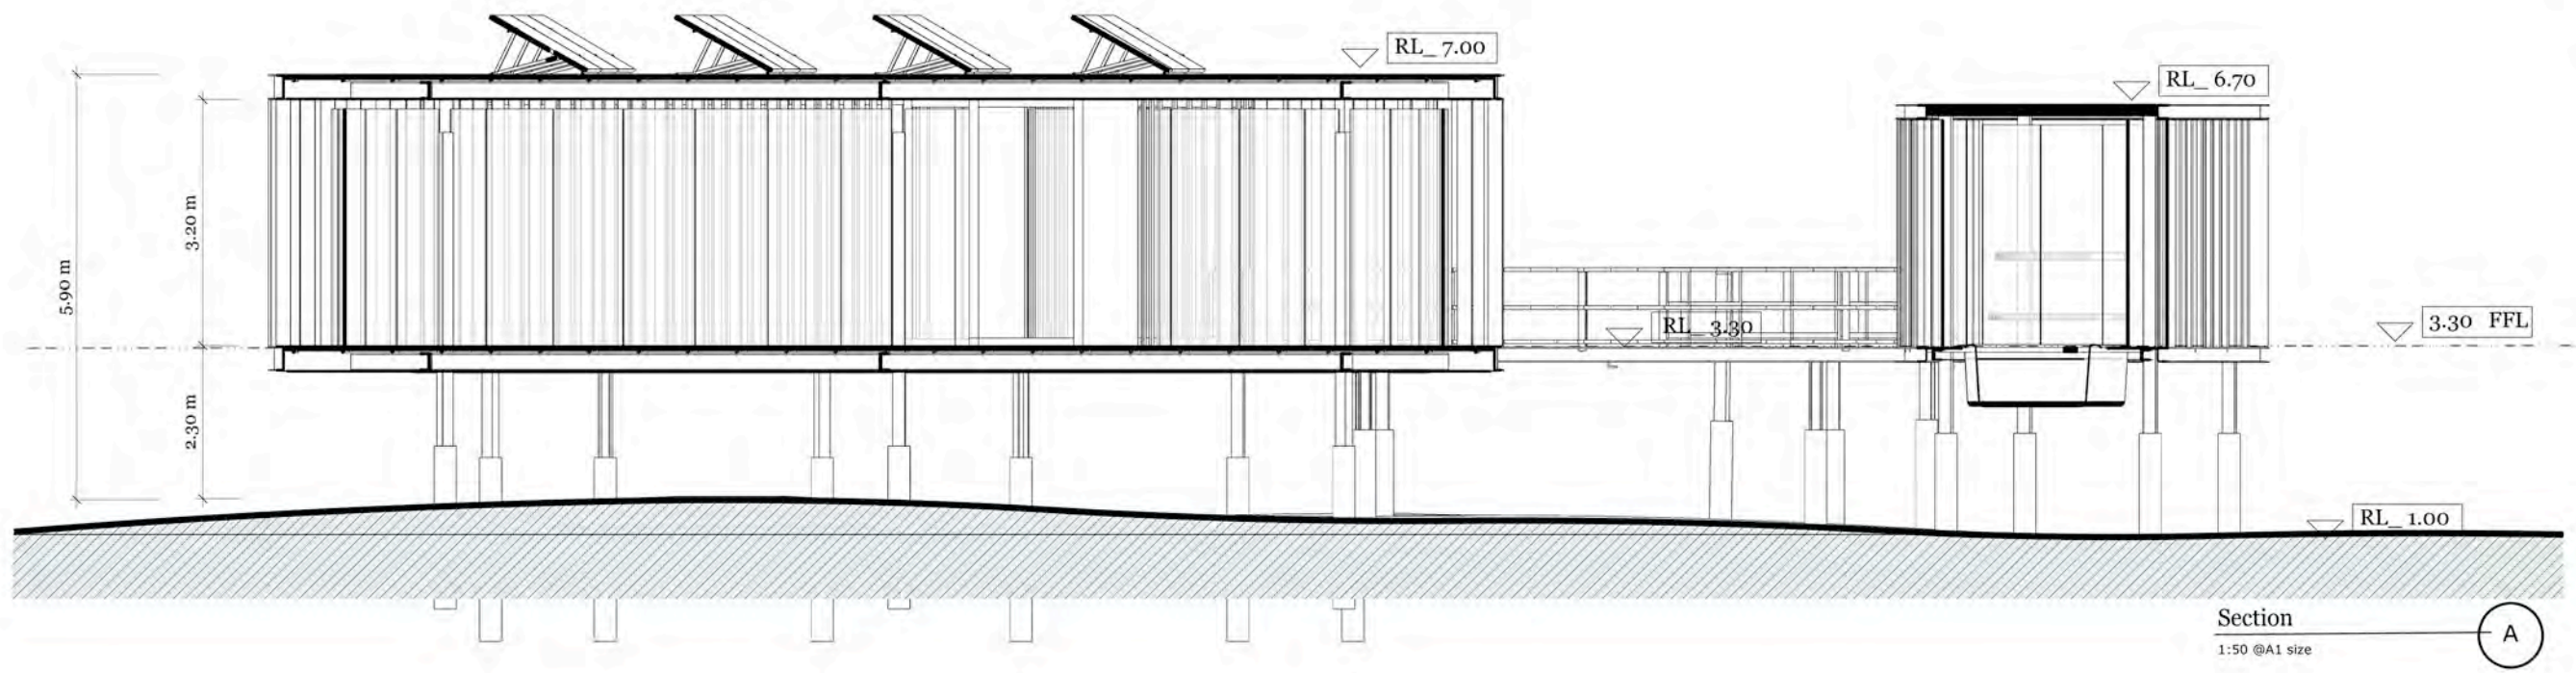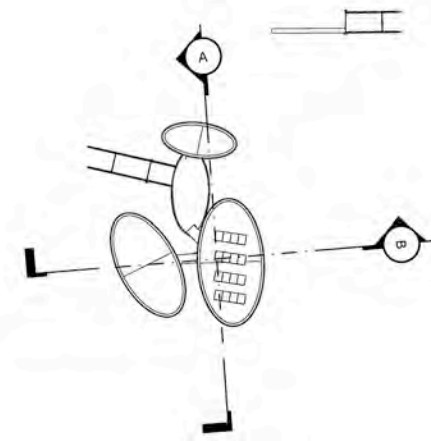


PROJECT
NUNDUK Spa Retreat

DESCRIPTION	
SECTIONS VILLA _TYPE B	
DRAWN BY	
BP	
ISSUE: planning	
28.08.2018	
REVISIONS	
12.12.2017	
11.02.2018	
20.02.2018	
16.08.2018	
20.08.2018	
28.08.2018	

 


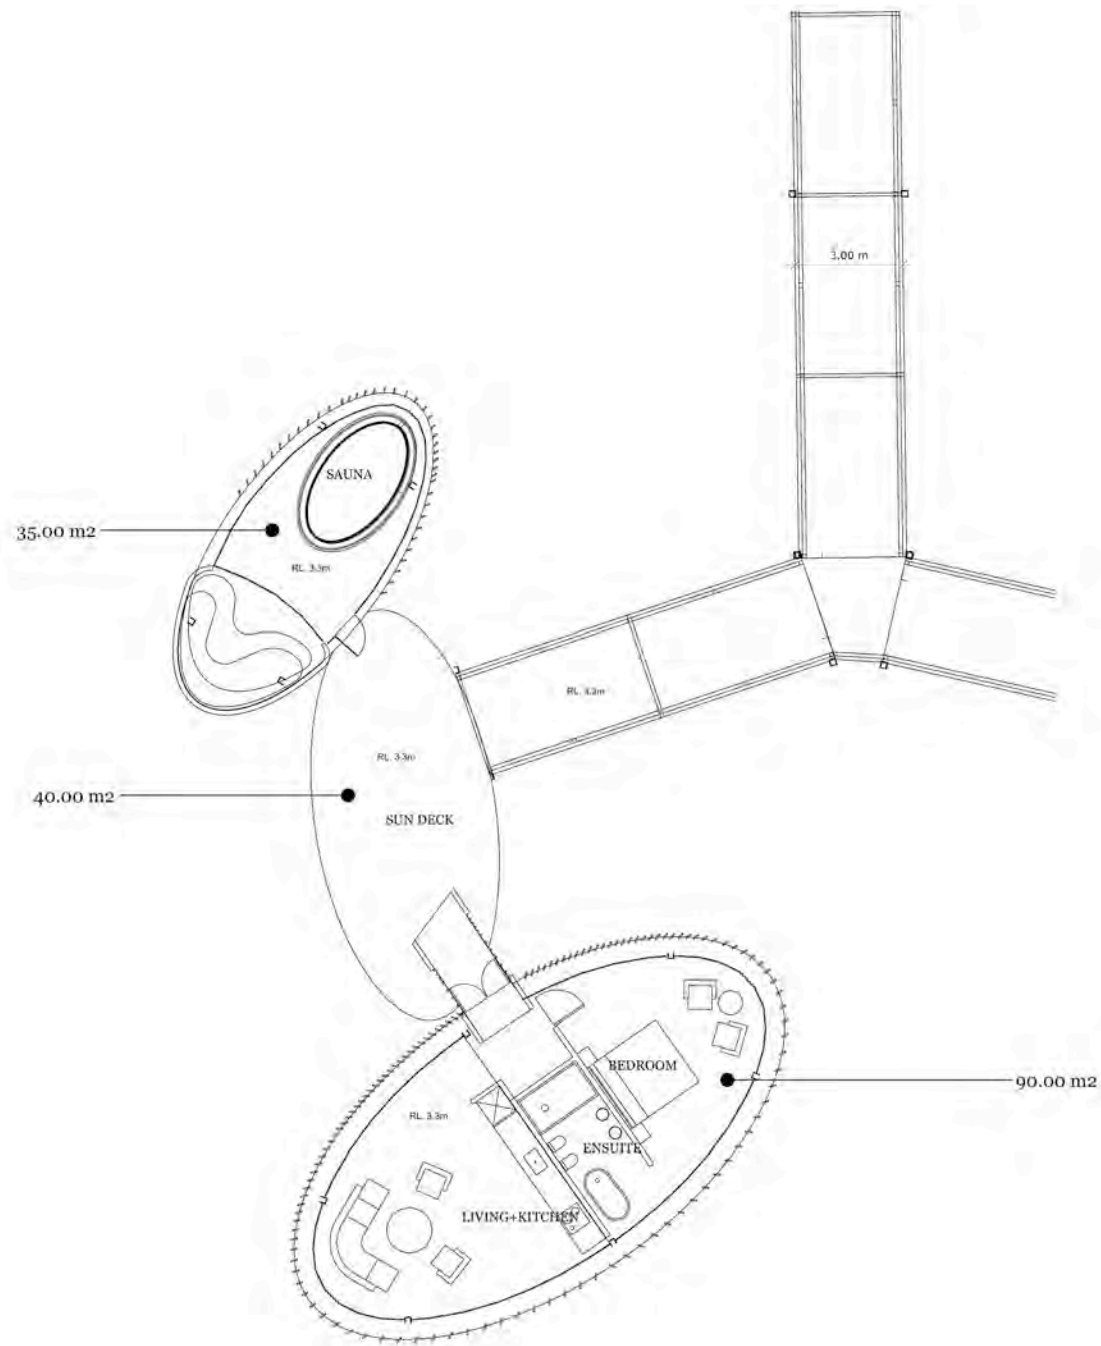

ROOM LAYOUT_ scale 1:100 @ A_1 size

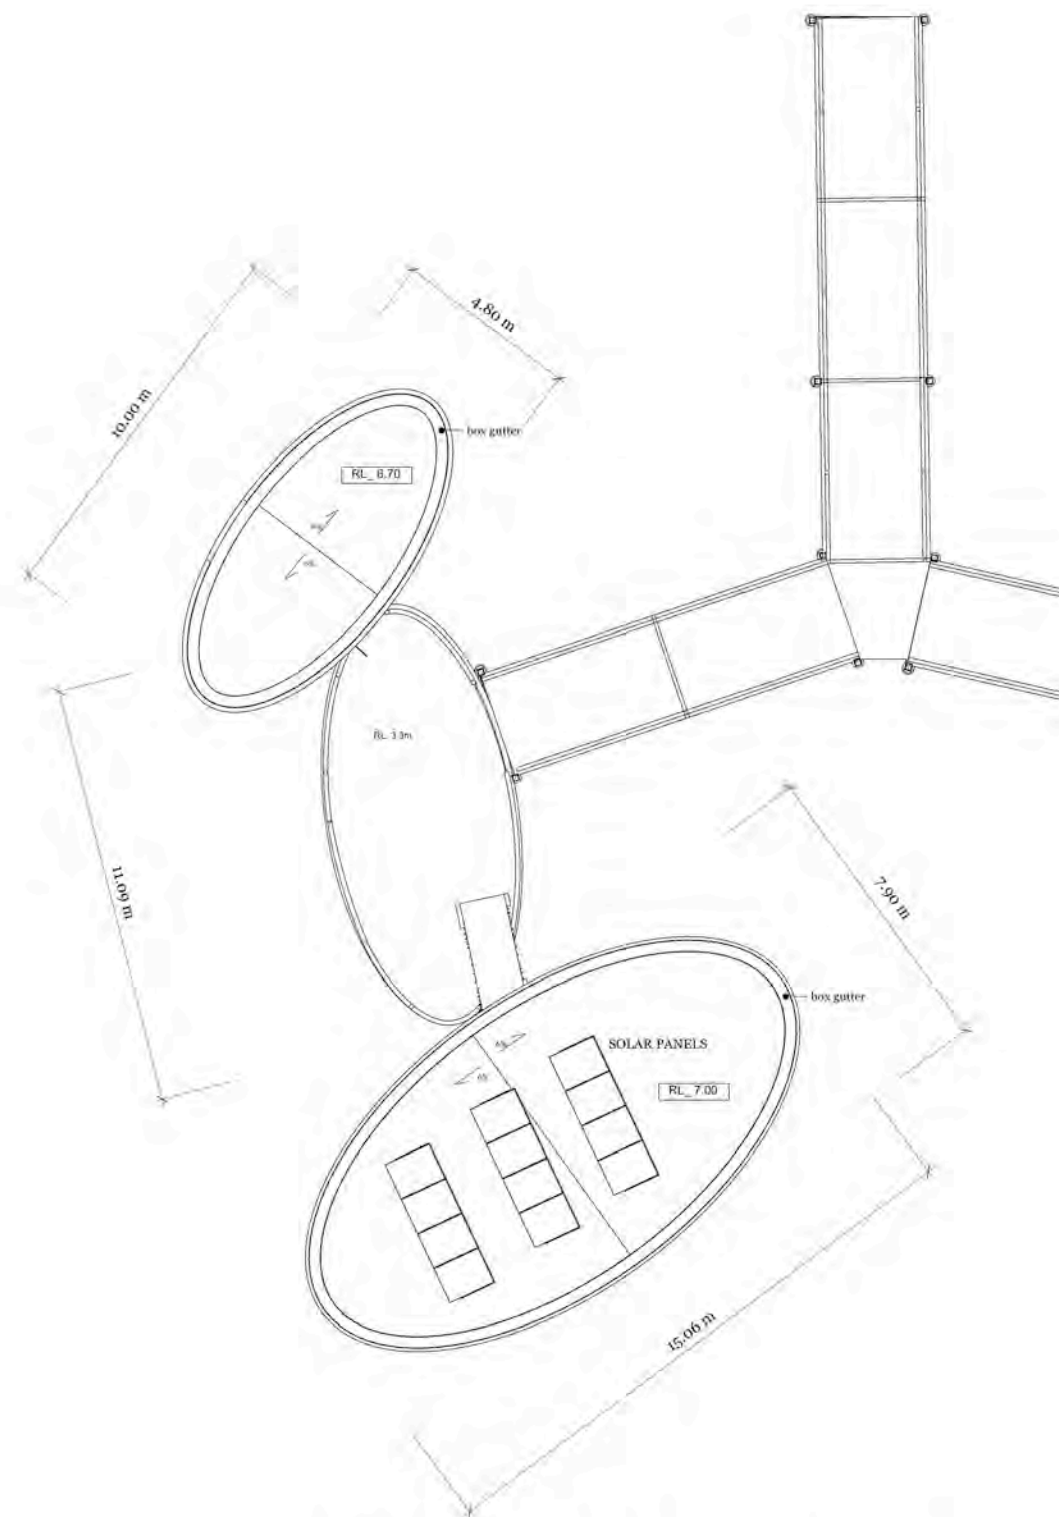

ROOF PLAN_ scale 1:100 @ A_1 size

 


PROJECT
NUNDUK Spa Retreat

DESCRIPTION
VILLA_TYPE C


DRAWN BY
BP

ISSUE planning
28.08.2018
REVISIONS
12.12.2017
20.02.2018


16.08.2018
20.05.2018

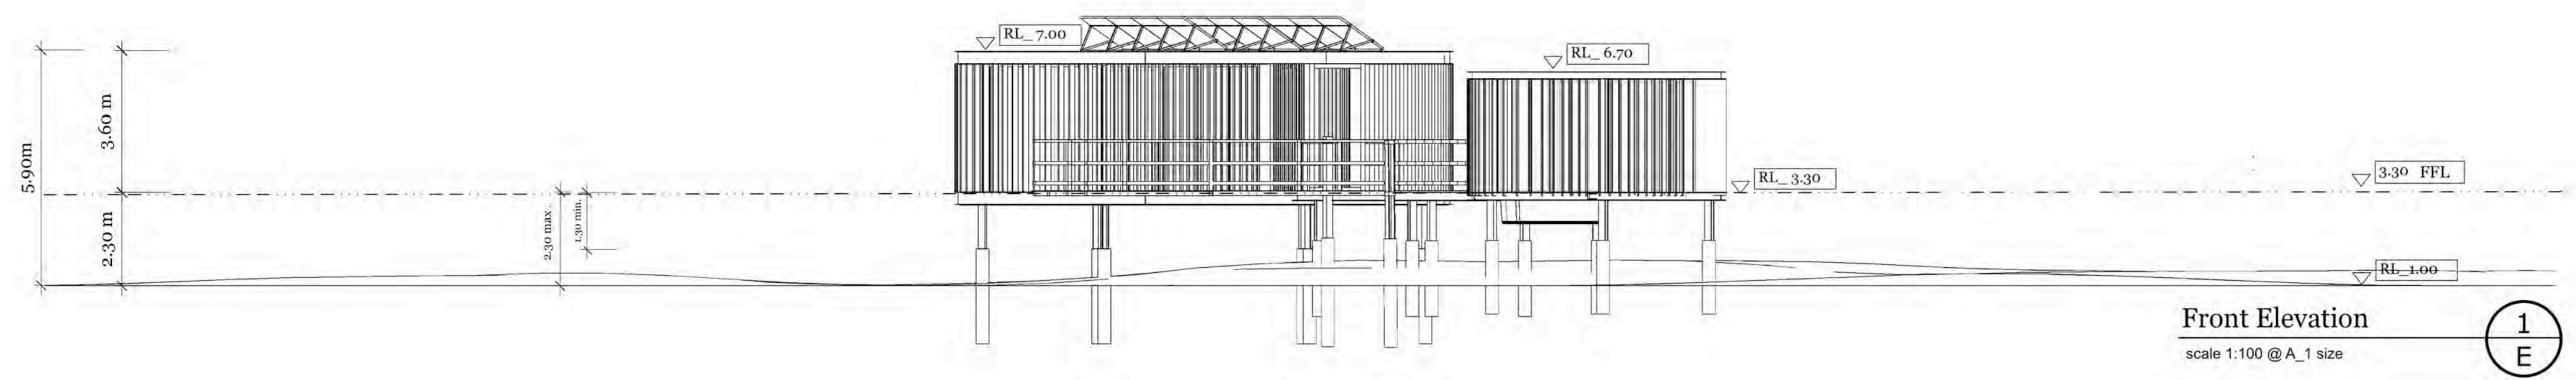


Front Elevation
scale 1:100 @ A_1 size

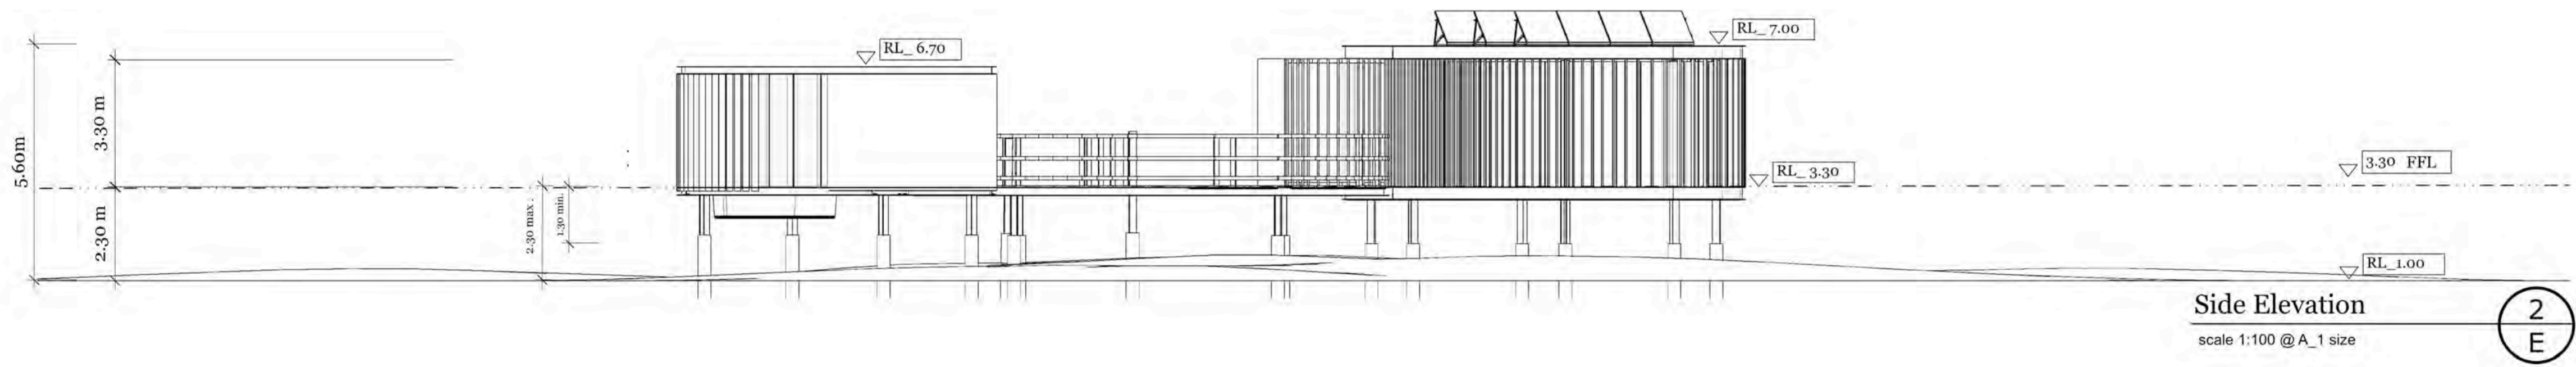



Side Elevation
scale 1:100 @ A_1 size

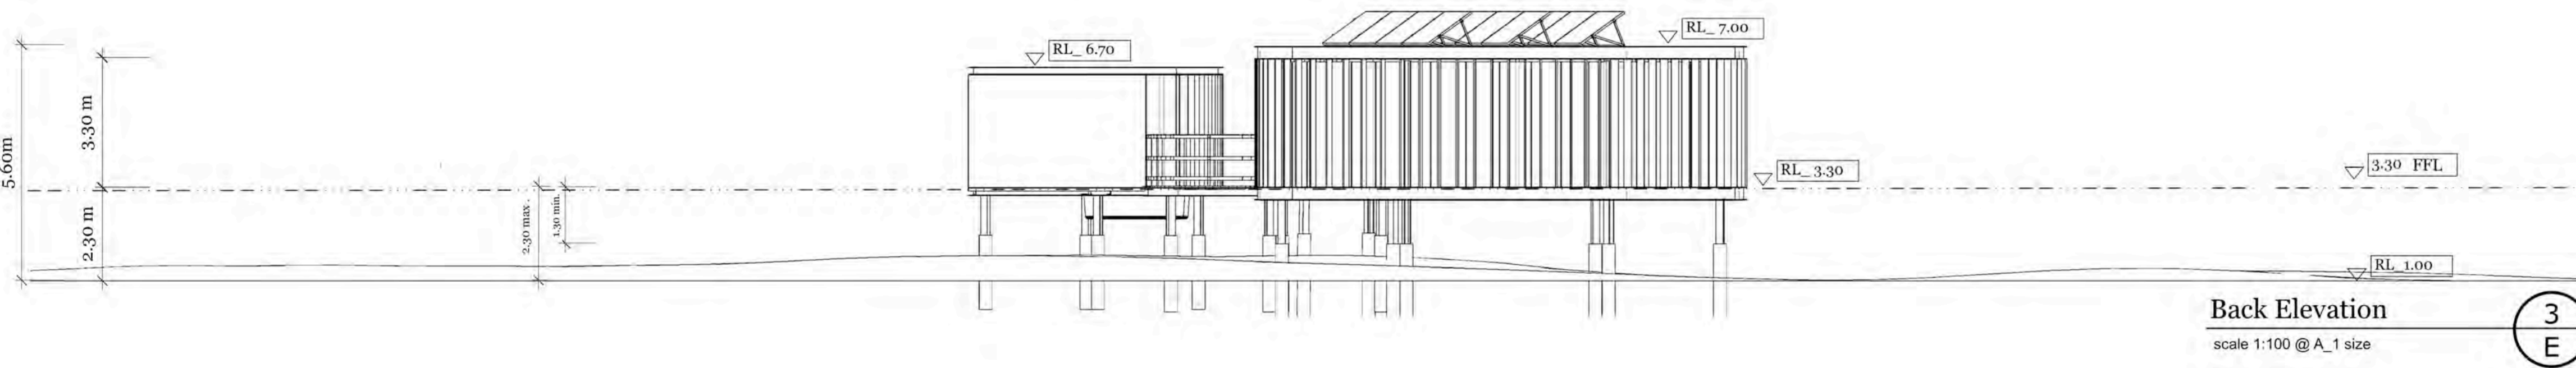

Back Elevation
scale 1:100 @ A_1 size

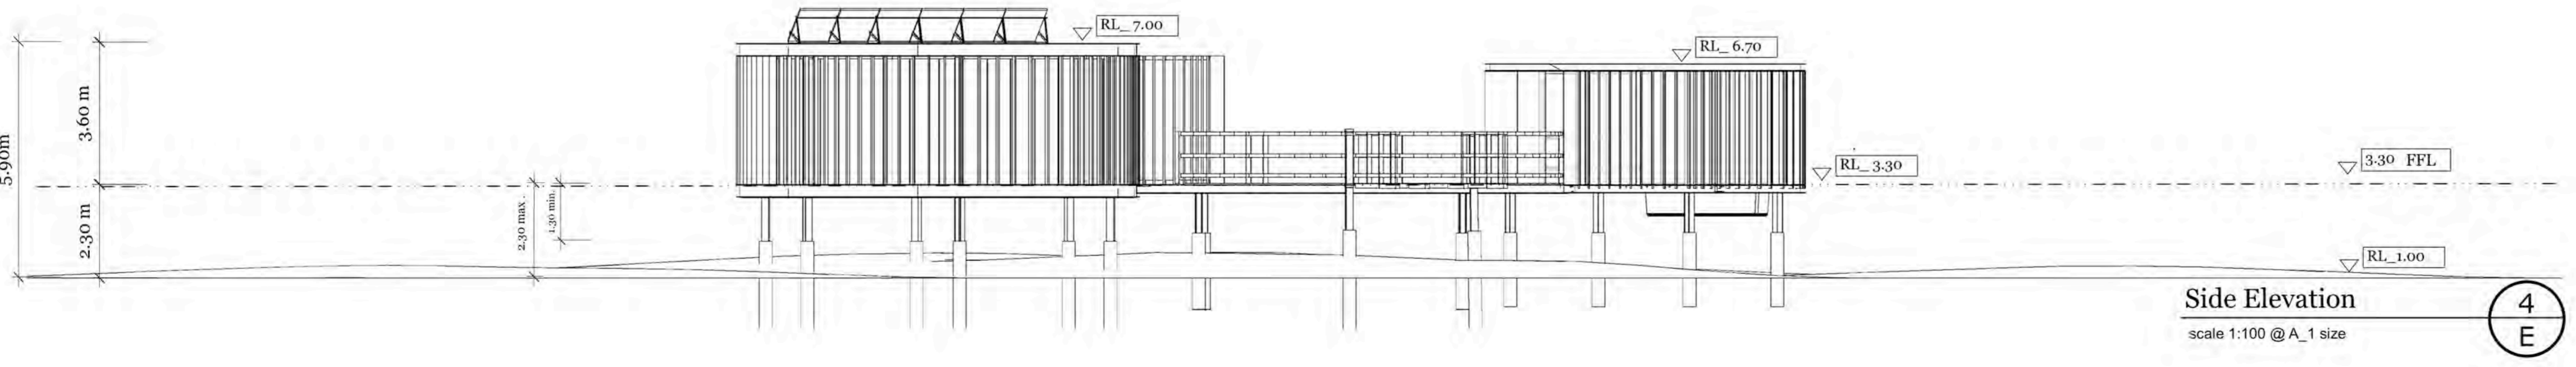

Side Elevation
scale 1:100 @ A_1 size

 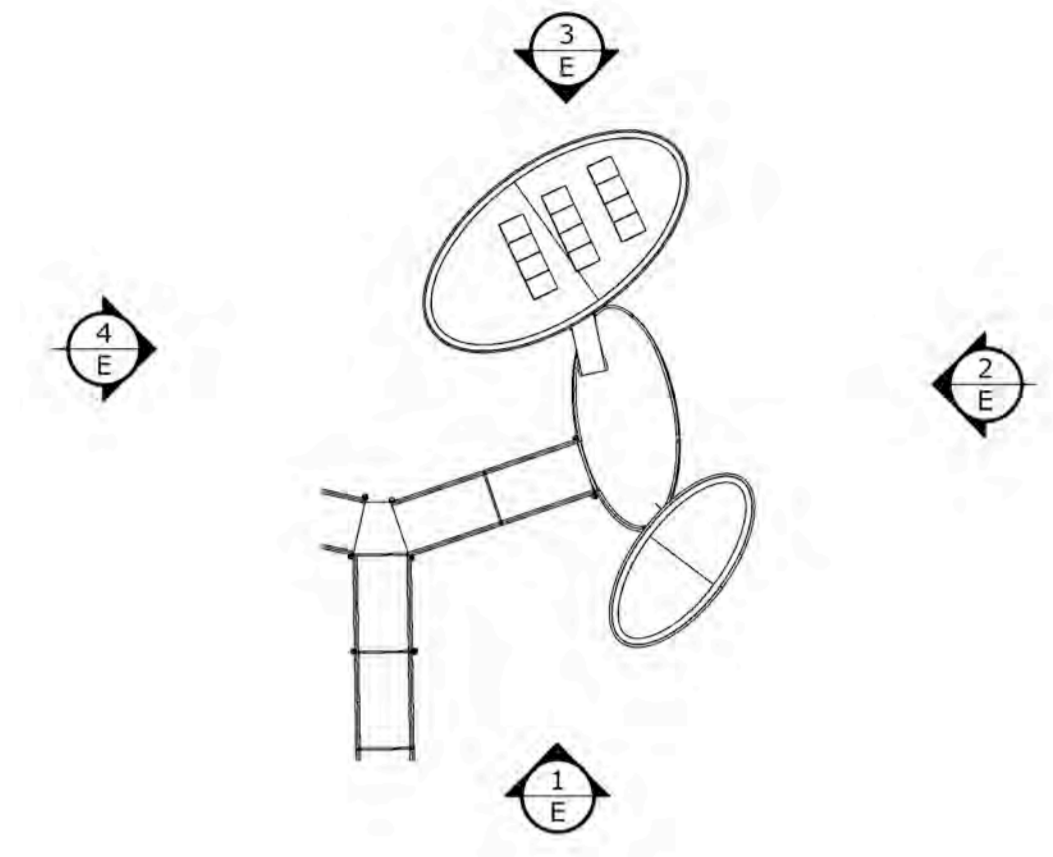

PROJECT
NUNDUK Spa Retreat

DESCRIPTION
ELEVATIONS_TYPE C

DRAWN BY
BP

ISSUE/ planning
28.08.2018

REVISIONS
12.12.2017
14.02.2018
21.02.2018

16.08.2018
20.08.2018
28.08.2018