


# BARWON SOLAR FARM

## LITTLE RIVER-RIPLEY ROAD, BALLIANG

### DETAILED SITE PLANS

ALL DRAWINGS ARE DESIGNED TO BE PRINTED AND READ IN COLOUR


IT IS THE CONTRACTORS' RESPONSIBILITY TO PRINT DRAWINGS IN COLOUR TO AVOID ANY POTENTIAL DISCREPANCIES IF DRAWINGS ARE PRINTED IN BLACK AND WHITE

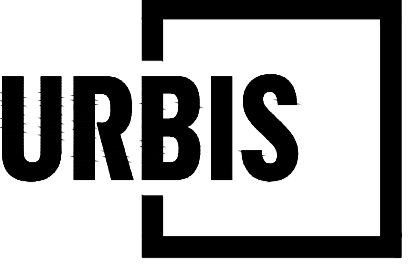

Level 12, 120 Collins Street | Melbourne  
VIC 3000 AUSTRALIA | +61 3 8663 4888  
URBIS Pty Ltd | ABN 50 105 256 228


CLIENT  
**ELGIN ENERGY**

KEY PLAN

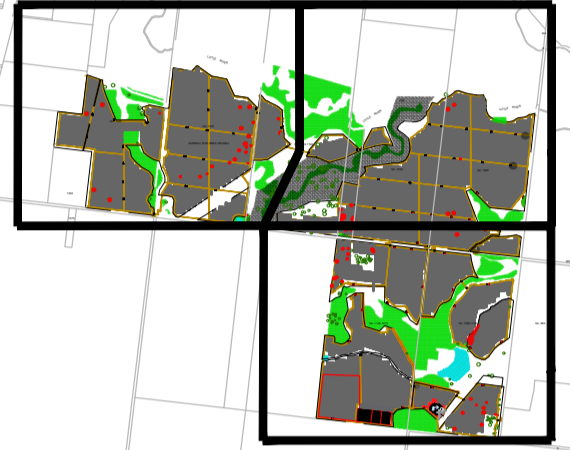

DISCLAIMER

Copyright by Urbis Pty Ltd. This drawing or parts thereof may not be reproduced for any purpose or used for another project without the consent of Urbis other than reproduction for the purposes of actual ordering, supply, installation or construction. This drawing must be read in conjunction with all relevant contracts, schedules, specifications, drawings and any other issued written instructions. Do not scale from drawings. Written figured dimensions take preference to scaled dimension and must be verified on site before proceeding with any work. All discrepancies must be referred to the superintendent for a written decision prior to ordering, supply or installation. Urbis must be notified in writing of any discrepancies.

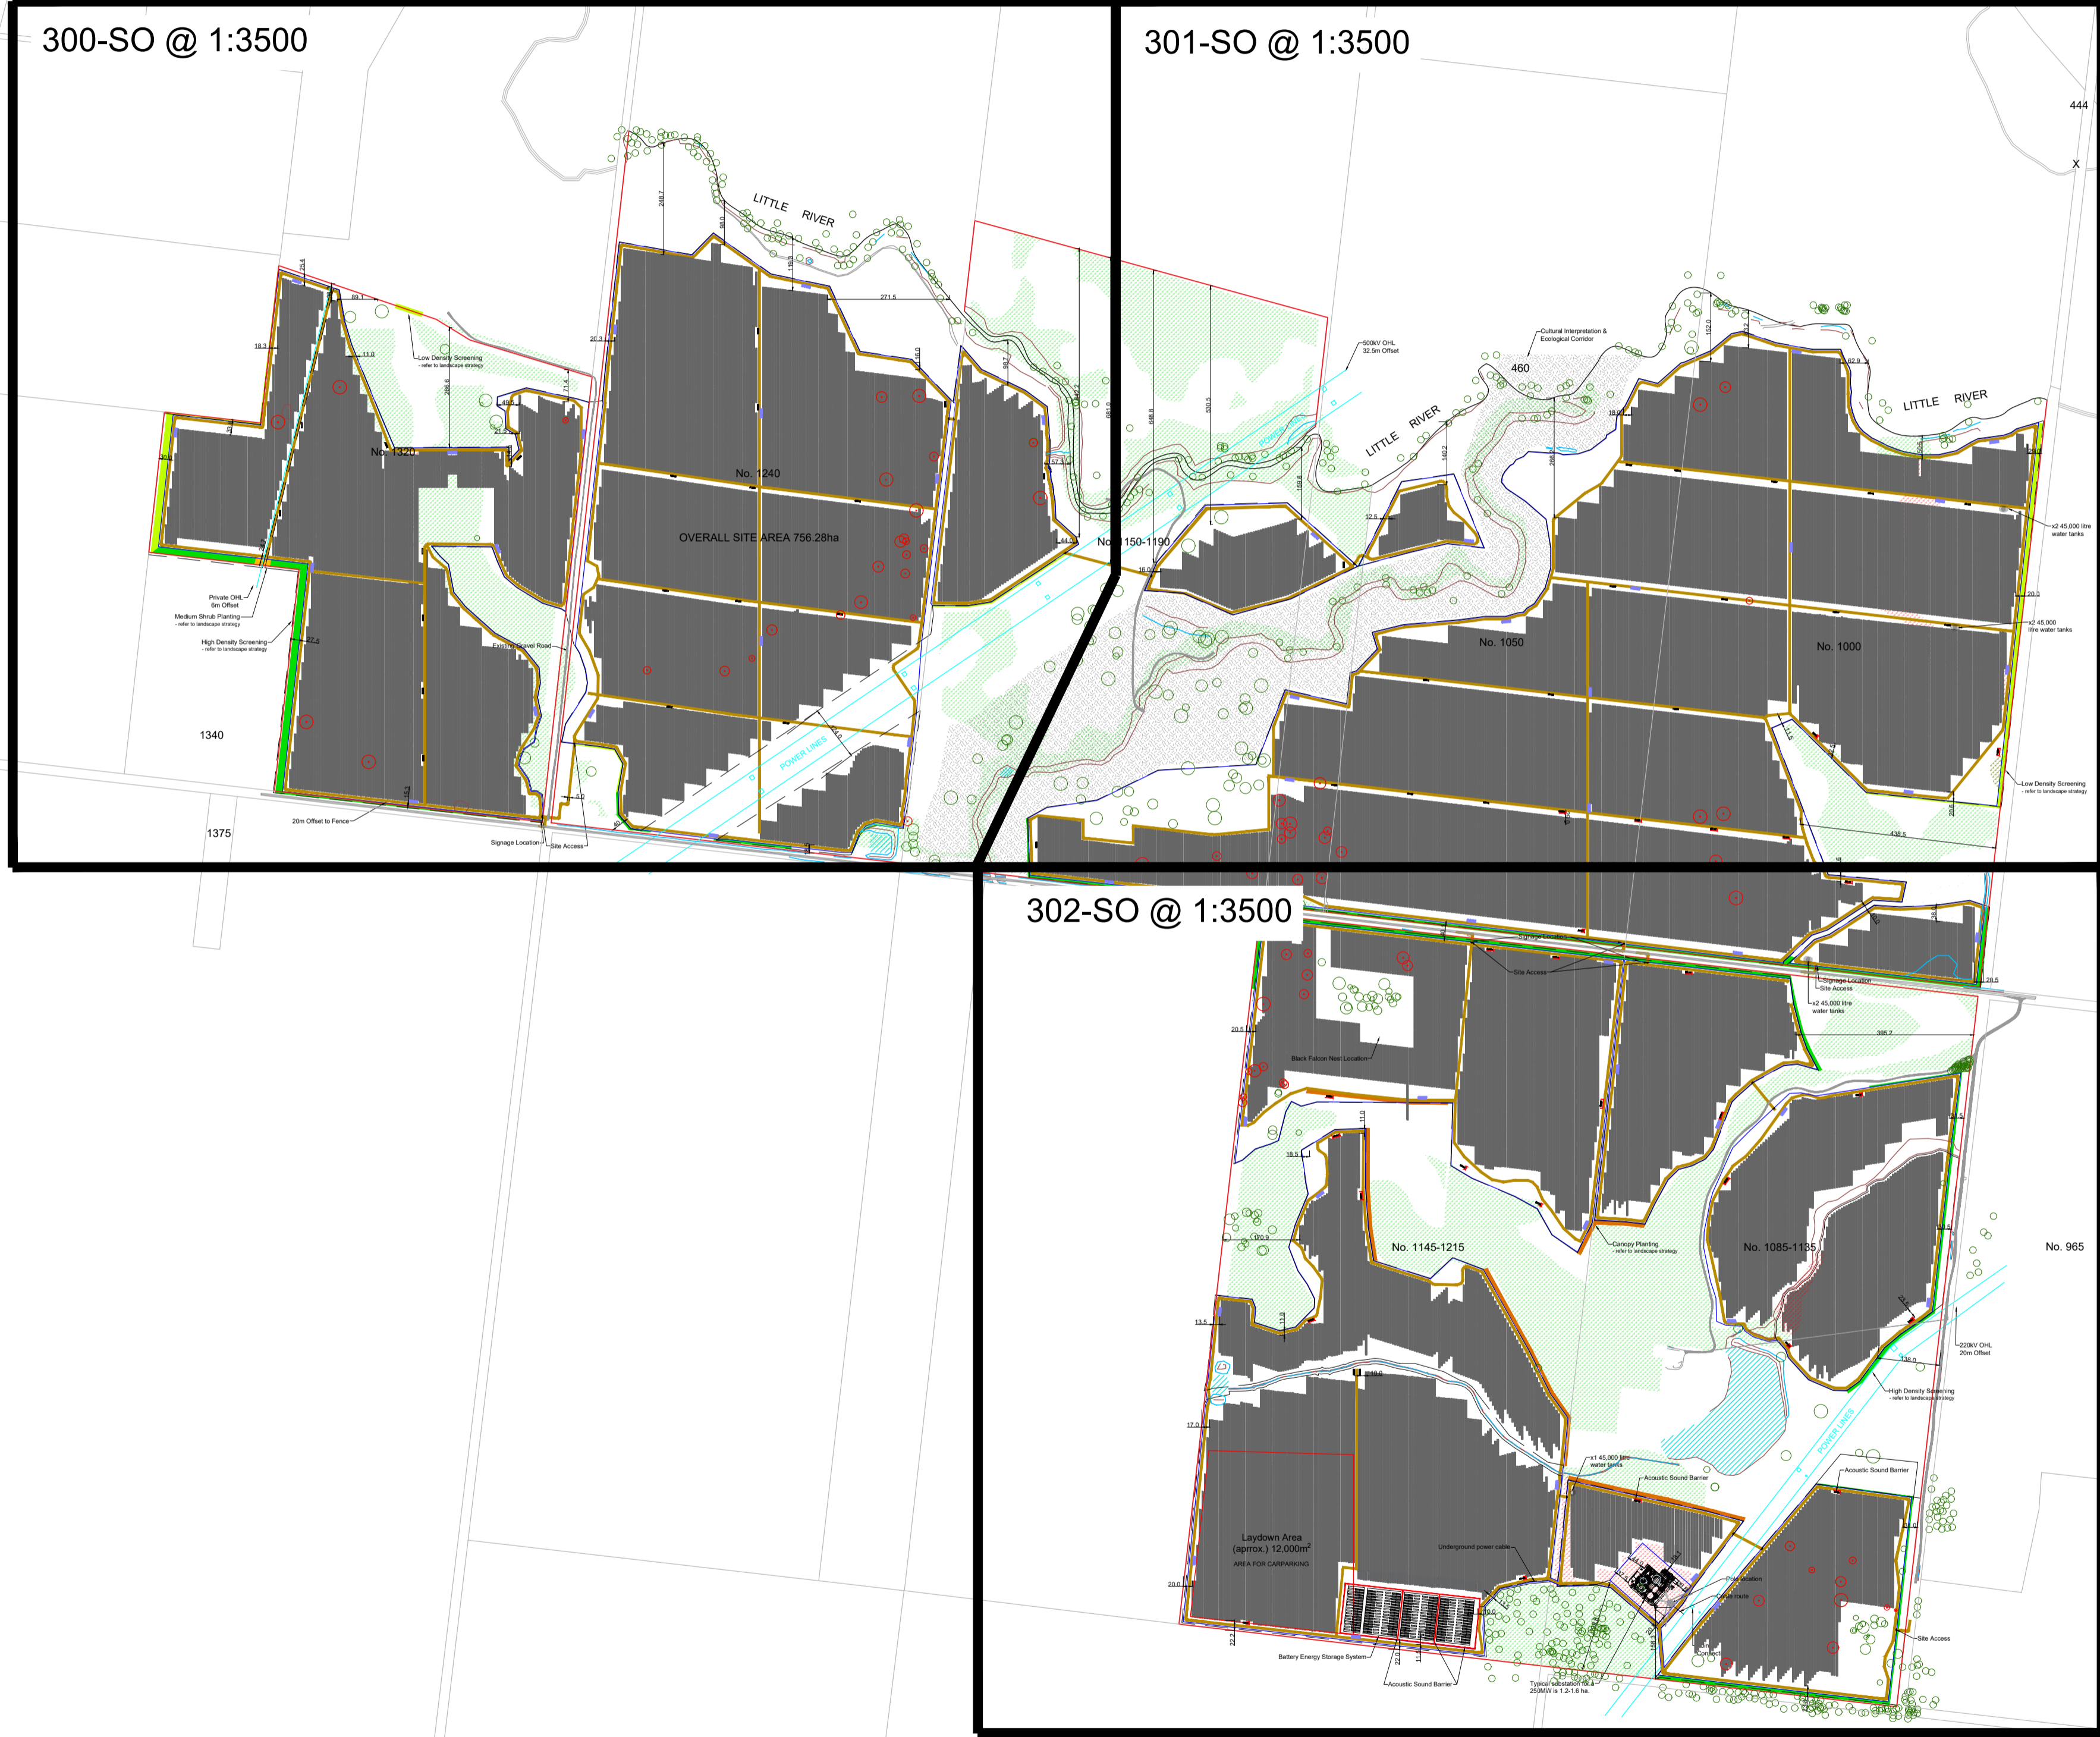

PLOT STYLE: URBIS\_A1.CTB

PAGE SETUP: ---

PLOTTED BY: OLIVER SLADDIN

PLOT DATE: 11.04.2023

PATH: X:\08\_PROJECTS\0003000\003\0031400\_BarwonSolarFarm\03\_Design\Level3\02\_CAD\Work\OutputPlans\03-CS\_Cover\_Sheet.dwg

REV	DESCRIPTION	DWN	CHK	DATE
D	FOR REVIEW	OS	CA	11.04.23
C	FOR REVIEW	OS	CA	20.03.2023
B	FOR REVIEW	OS	CA	23.02.2023
A	FOR REVIEW	OS	CA	25.01.2023

PROJECT NAME & ADDRESS  
**BARWON SOLAR FARM**

PROJECT DIRECTOR: PETER HAACK

DRAWING TITLE  
**COVER SHEET**

ISSUE FOR REVIEW PROJECT NO. P0031400

SCALE  
1:10,000 @ A1 1:20,000 @ A3  
100 200 300 400 500m

DRAWING NO. **000-CS** REVISION **D**

