





NOTES

1. FOR LEGEND AND DESIGN BASIS REFER SHEET 1.
2. AIR VALVES, SCOUR VALVES, INSPECTION OPENINGS AND OTHER PIPELINE FITTINGS NOT SHOWN. PIPELINE FITTINGS TO BE CONFIRMED DURING SUBSEQUENT DESIGN PHASE.
3. SETOUT INFORMATION NOT PROVIDED.

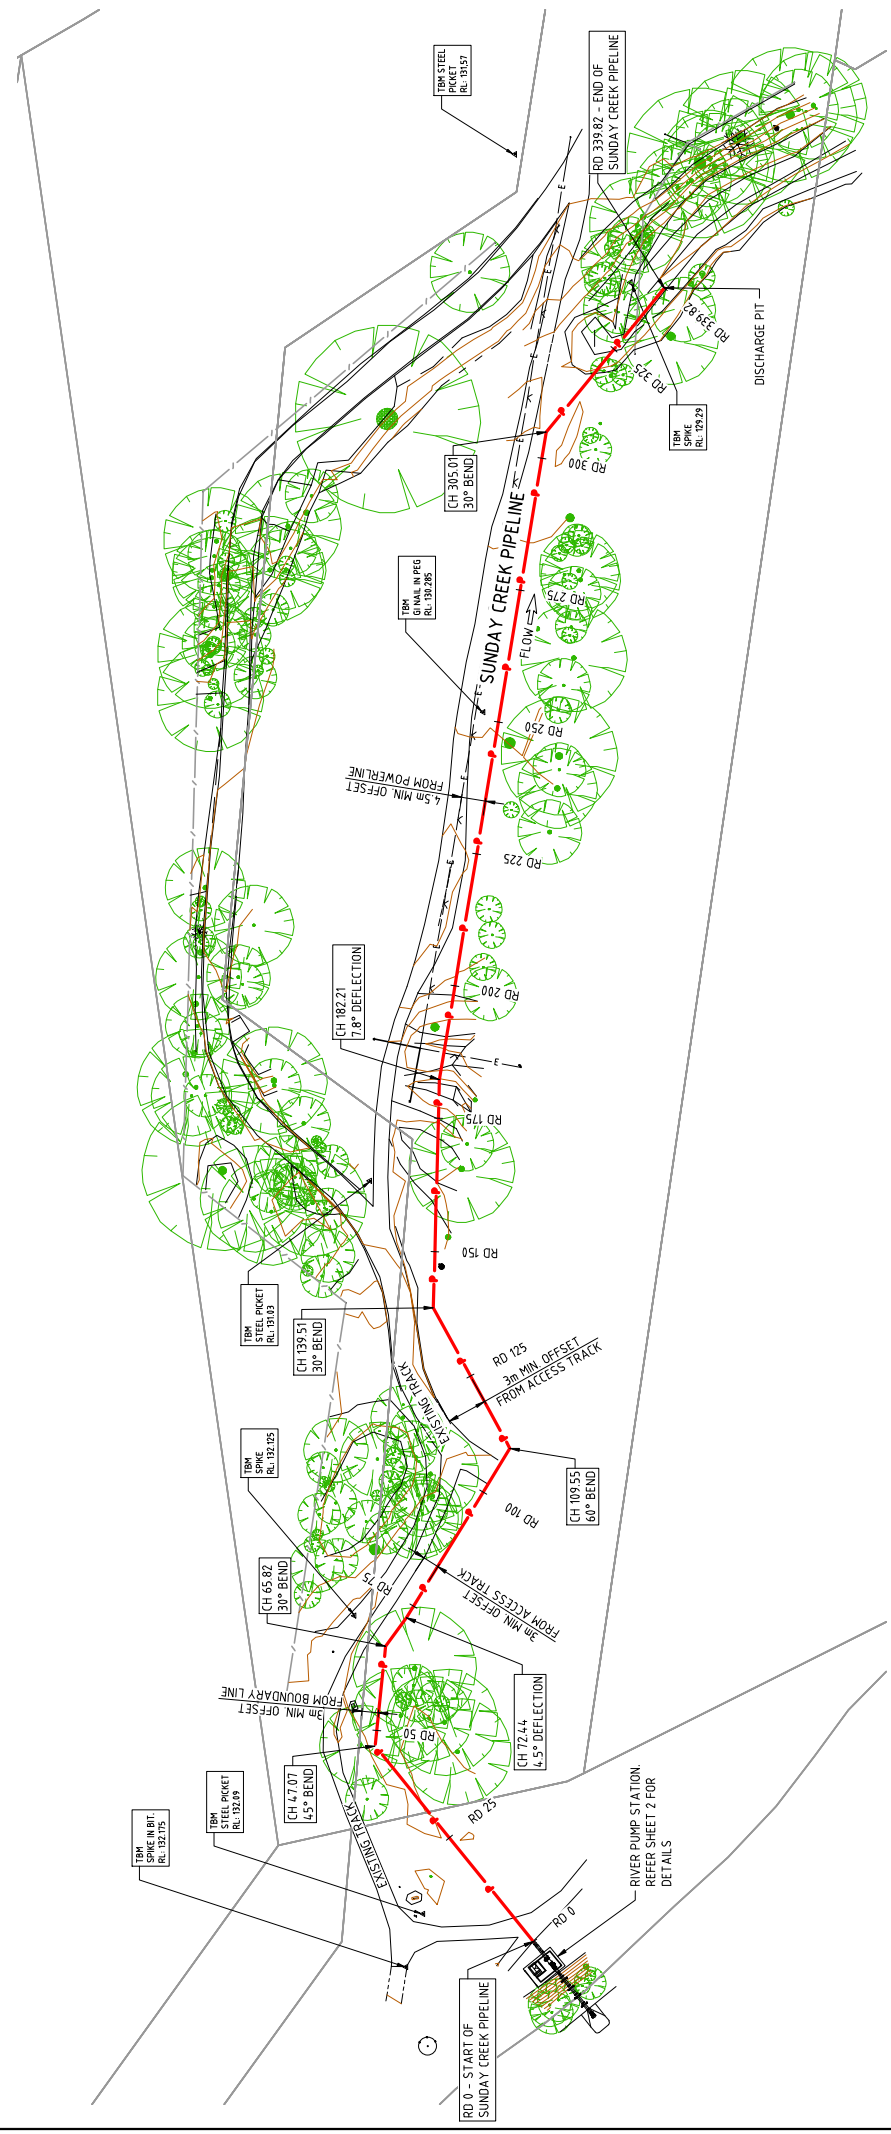

PLAN
SCALE 1:500


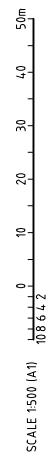


NOT FOR CONSTRUCTION

SUNDAY CREEK RECONFIGURATION SUNDAY CREEK PIPELINE HORIZONTAL ALIGNMENT					
40 CASBY STREET (PO BOX 165), TULLA VIC. 3616 Telephone (03) 585 3800 Fax (03) 585 5501		COLLEMAN MURRAY RURAL WATER AUTHORITY CORR. NO.		SHEET NUMBER 03 of 05	
DRAWING NO. 15251000 PROJECT DIRECTOR T. SLAVIN		DESIGNER K. KARAN		CHECKED T. GIBELINI	
REVISIONS DATE BY T.S.		DESIGNED T. SLAVIN		PROJECT MANAGER T. SLAVIN	
COPYRIGHT The concepts and information contained in this drawing are the property of Colleen-Murray Rural Water Authority. No part of this drawing may be reproduced or copied in any form or by any means without the written permission of Colleen-Murray Rural Water Authority. Any infringement of copyright constitutes an infringement of copyright.					
REFERENCE PLAN TITLE					

NOTES

1. FOR LEGEND AND DESIGN BASIS REFER SHEET 1.
2. SET-OUT INFORMATION NOT PROVIDED.

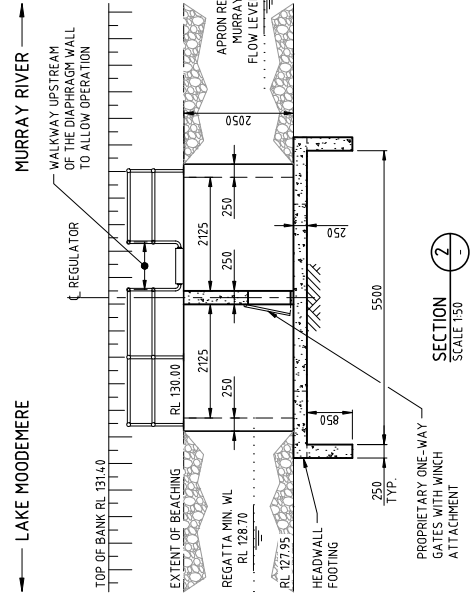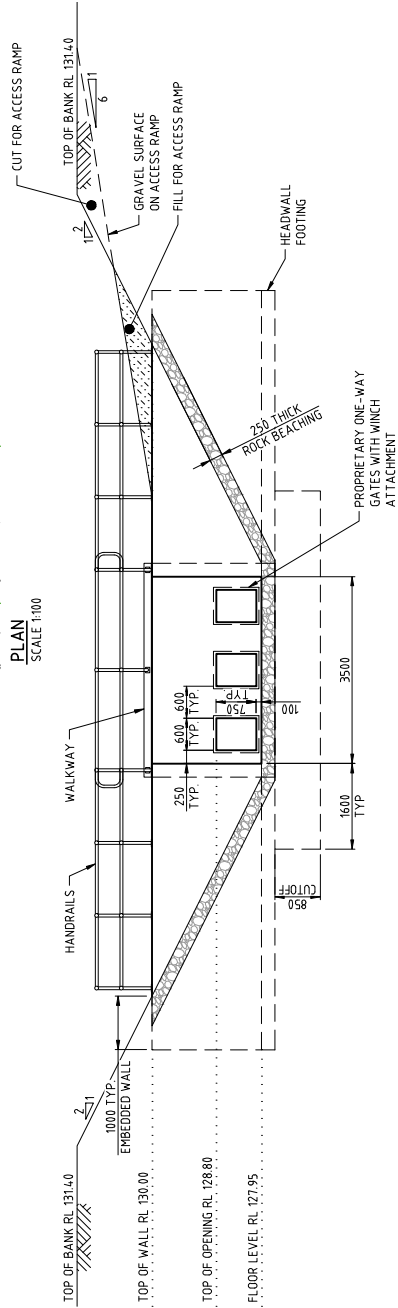

SECTION 2
SCALE 1:50

SCALE 1:100 (A1) 2 4 6 8 10m
SCALE 1:50 (A1) 0 1000 2000 3000 4000 5000mm

NOT FOR CONSTRUCTION

REV	DATE	ISSUED FOR REVIEW	REVISIONS	PLAN NO.	RESPONSE PLAN TITLE
A	15/04/20	1.S. (DESIGN)	APPROVED FOR CONSTRUCTION		

DESIGNED BY	K. KARAN	DESIGNED	T. SLAVIN	PROJECT MANAGER	T. SLAVIN
DRAWING CHECKED	T. GIBELLINI	DESIGN CHECKED	N. PATYNER		
ASSOCIATE PROJECT DIRECTOR		PROJECT DIRECTOR			

MANAGER ASSETS SERVICE	
MANAGER ASSETS SERVICE	

OWNER	GOLBURN MURRAY RIVER WATER AUTHORITY 40 CASBY STREET (PO BOX 165), TATURA VIC. 3616 Telephone (03) 5853 3600 Fax (03) 5853 5501
CDR. NO.	
SHEET NUMBER	05 of 05
DRAWING NUMBER	4.77114
REVISION	A

SUNDAY CREEK RECONFIGURATION LAKE MOODEMERE REGULATOR PLAN AND SECTION		PROJECT NO. 1521000 PROJECT DIRECTOR T. SLAVIN	