


UNFINISHED DRAWING
 SUBJECT TO FURTHER AMENDMENT
 FOR DISCUSSION PURPOSES ONLY
 INFORMATION SHOWN IS CURRENT AS AT
 DATE : 26/07/2011
 CONTACT : J. MIKITCZUK

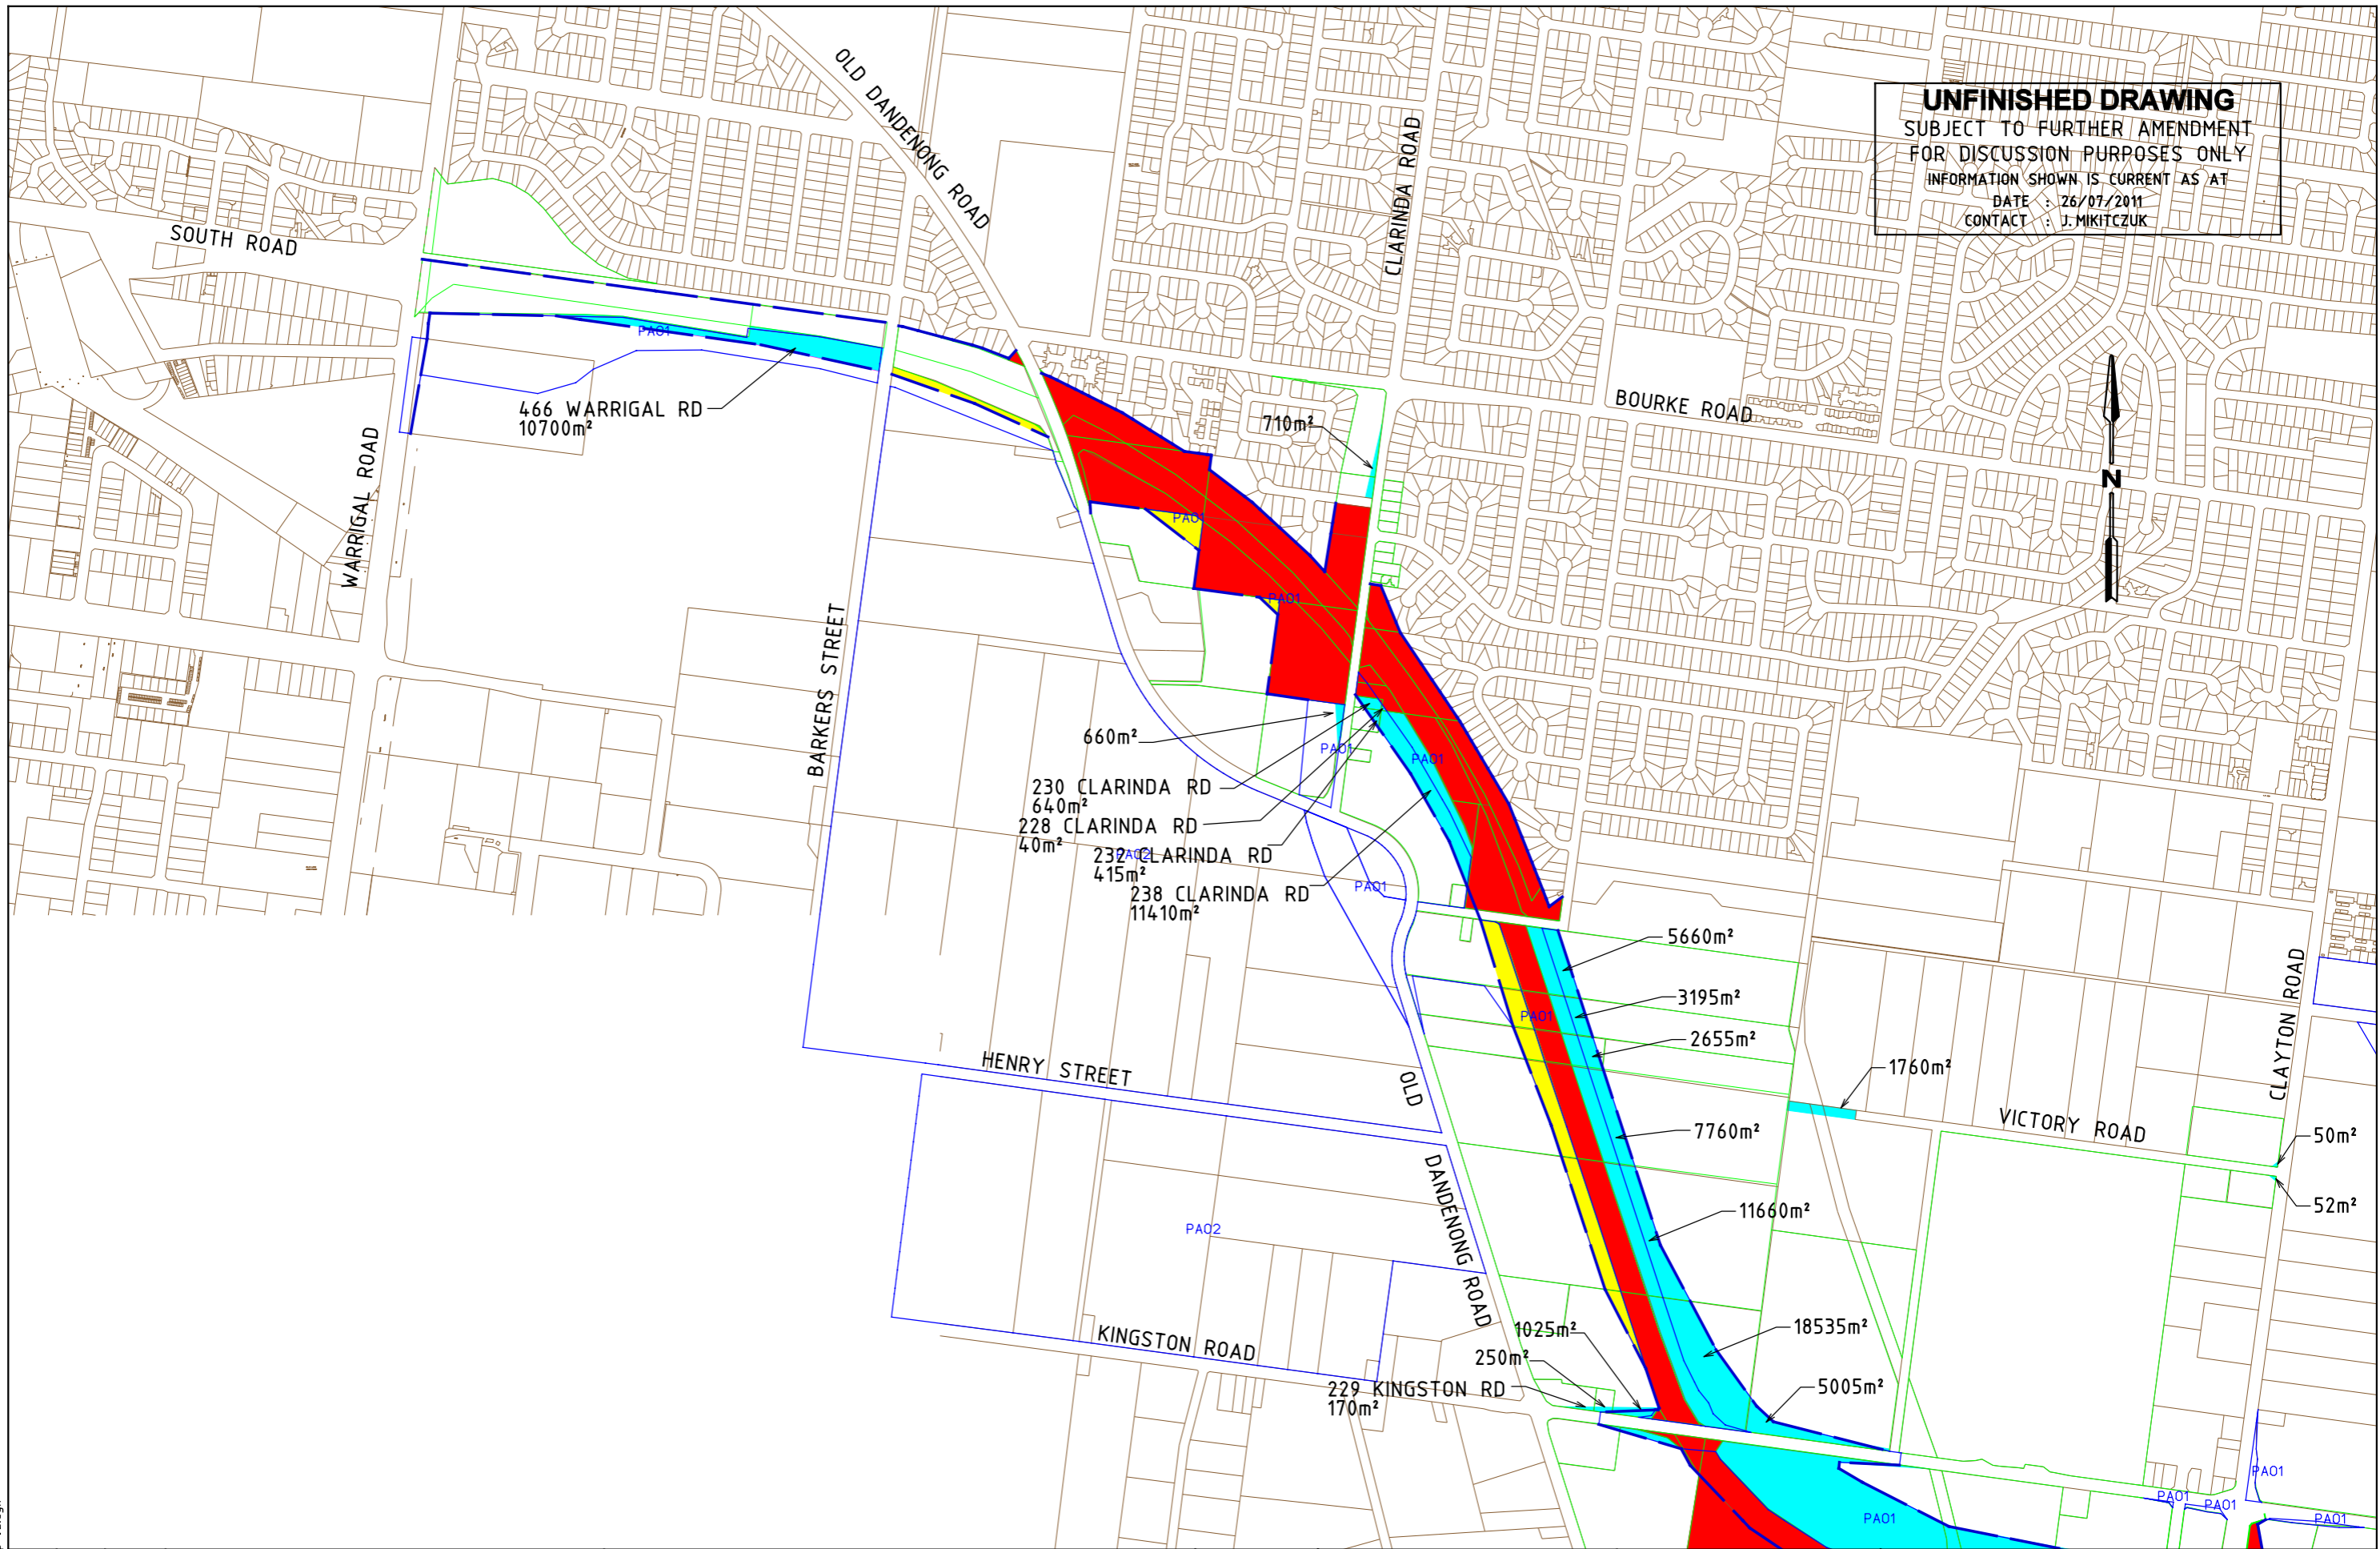

1/08/2011 Default
 4:03:38 PM 692-pd-a-sp-02.dgn

ISSUE	APP'D	DATE	AMENDMENT
E			
D			
C			
B			
A			


GENERAL NOTES	
	VICROADS OWNED
	PROPOSED LAND ACQUISITION
	LAND WITHIN PAO
	RIGHT OF WAY BOUNDARY

TECHNICAL CONSULTING	DESIGNED PROJECT DESIGN
3 PROSPECT HILL ROAD, CAMBERWELL, VICTORIA 3124 PHONE (03) 9811 8355 FAX (03) 9811 8329	26/08/10
	APPROVED
	CAT: Road_Design PROJ: 692dingley_WartoWest FILE: 692-pd-a-sp-02.dgn

SCALE OF METRES
 HOR 0 100 200
 VER

DINGLEY BYPASS				
WARRIGAL ROAD TO WESTALL ROAD				
LAND ACQUISITION AREAS SHEET 1				
ACQUISITION/DISPOSAL				
FILE NO.	CONTRACT NO.	SHEET NO.	DRAWING NO.	ISSUE
692		0	0	

UNFINISHED DRAWING
 SUBJECT TO FURTHER AMENDMENT
 FOR DISCUSSION PURPOSES ONLY
 INFORMATION SHOWN IS CURRENT AS AT
 DATE : 26/08/2011
 CONTACT : J. MIKITCZUK

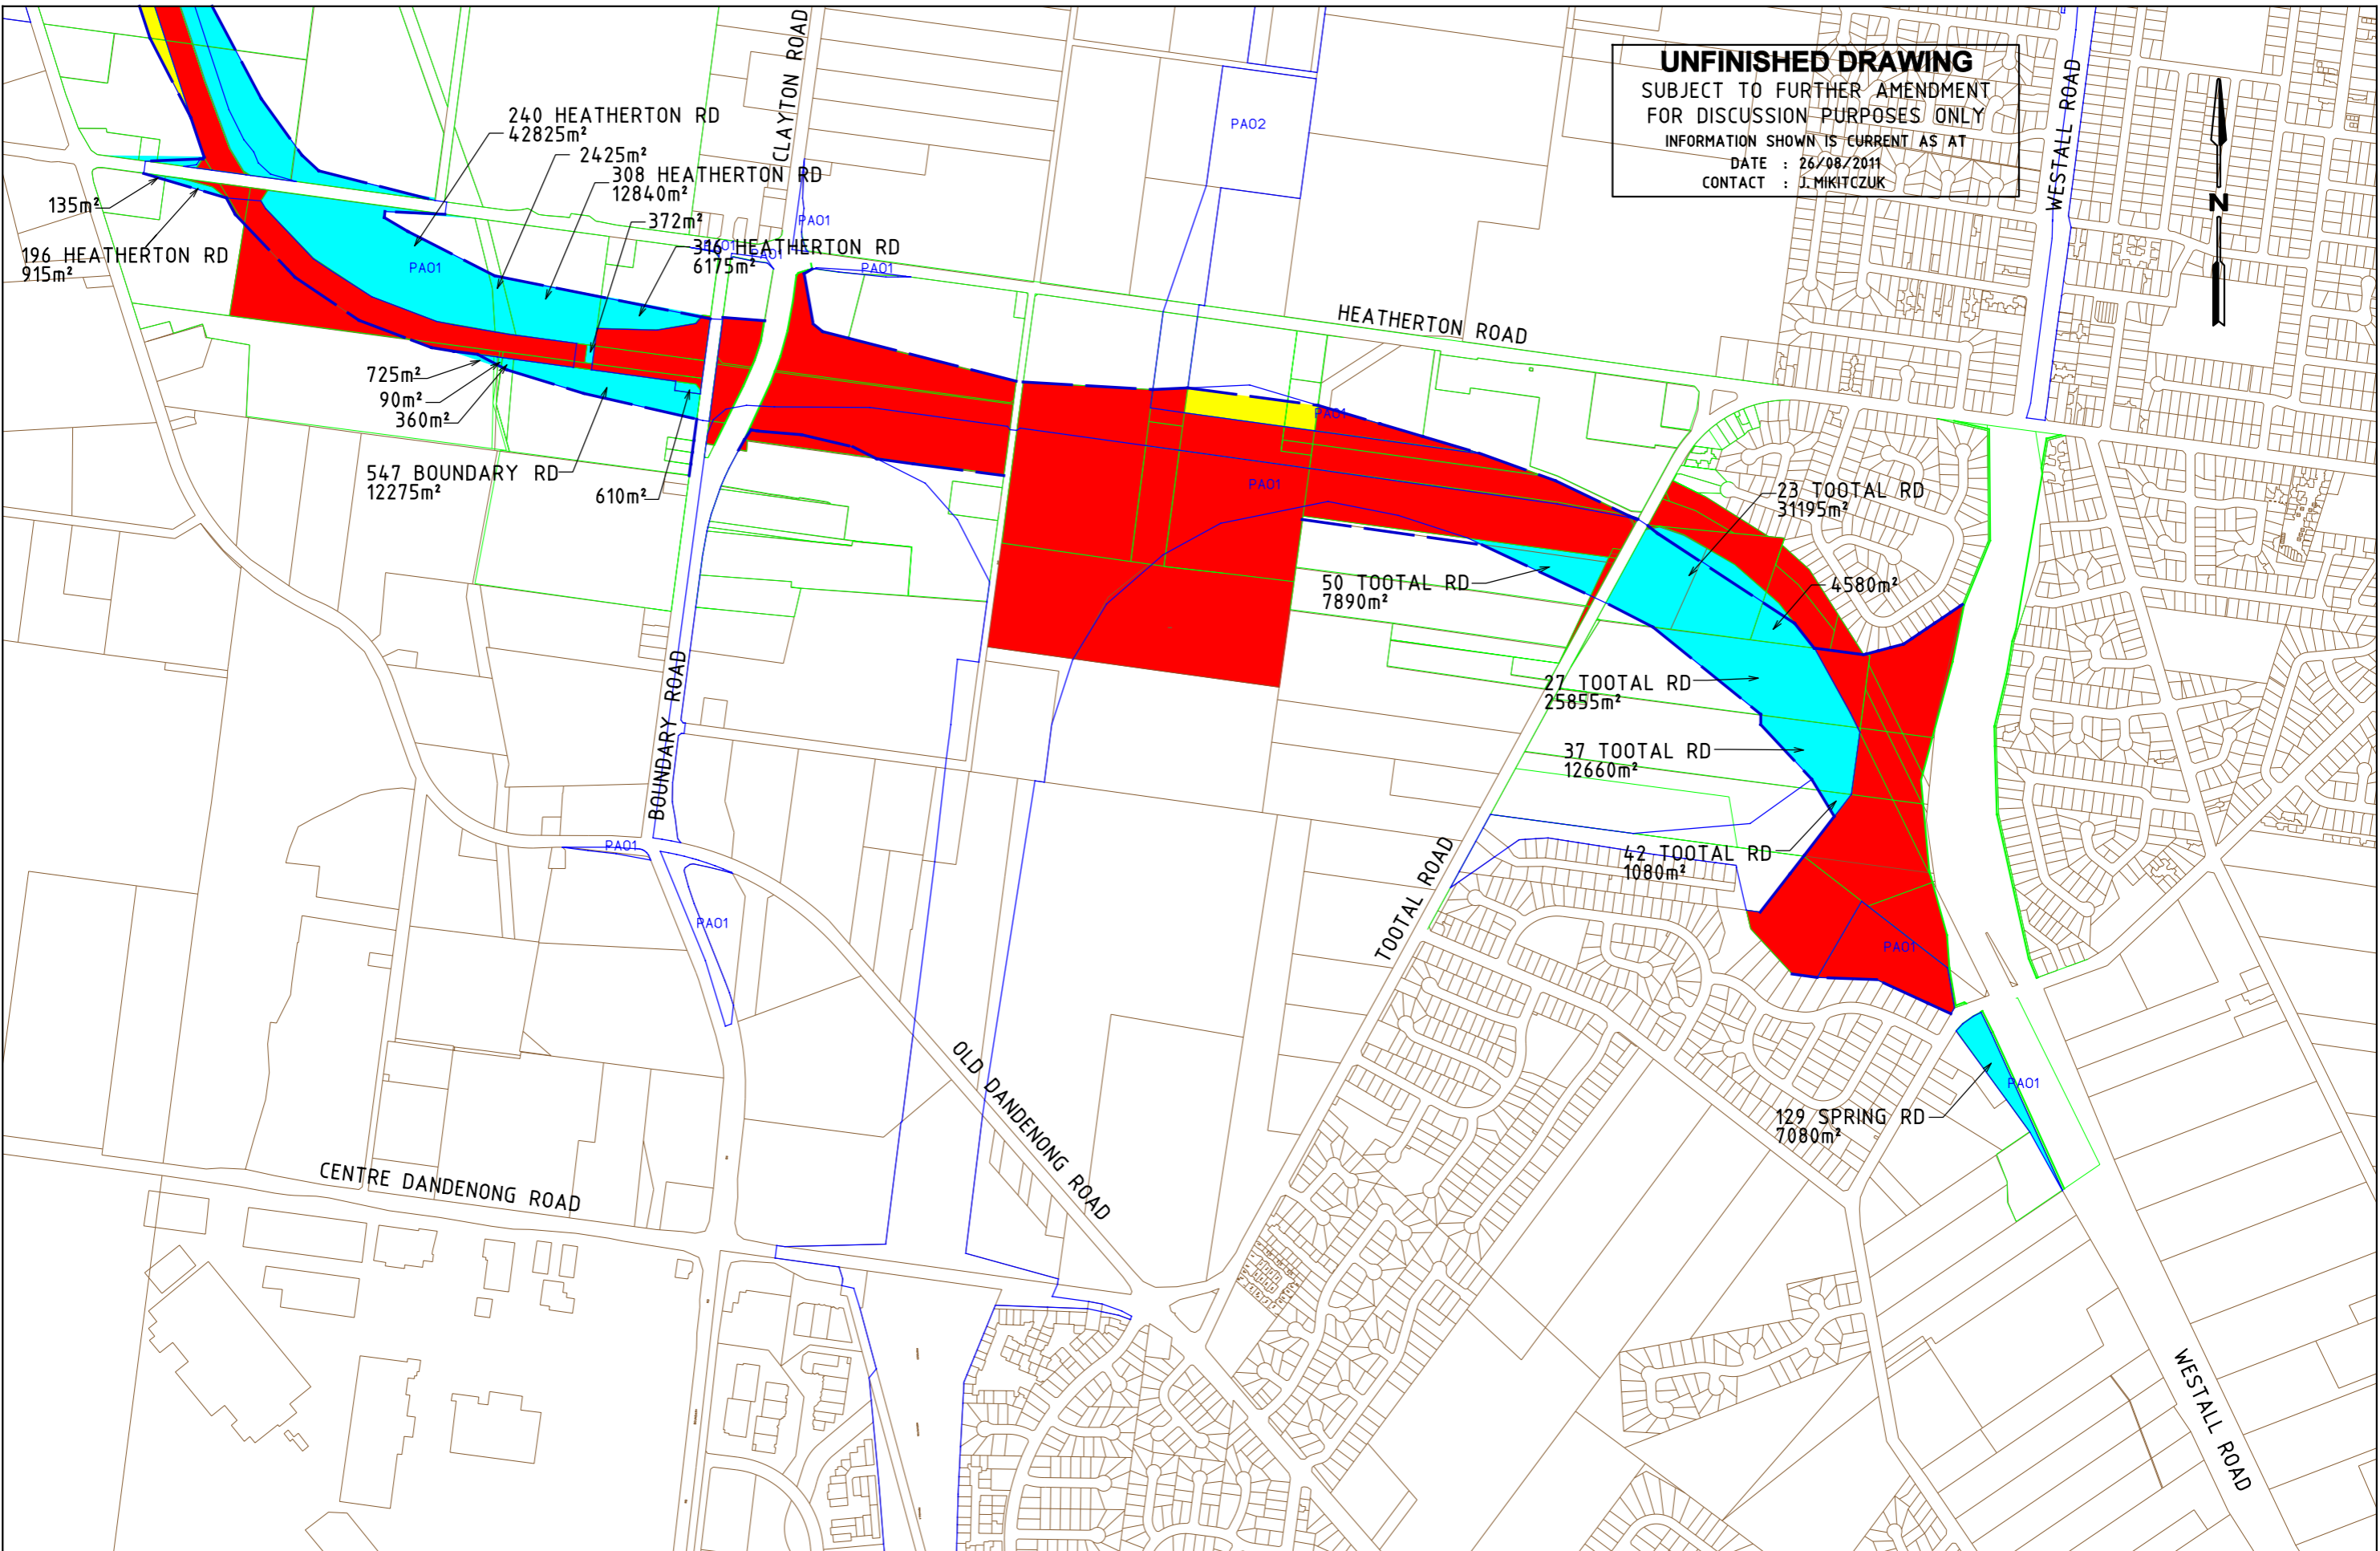

1/08/2011 Default
 4:03:42 PM 692-pd-a-sp-03.dgn

ISSUE	APP'D	DATE	AMENDMENT
E			
D			
C			
B			
A			

GENERAL NOTES	
■	VICROADS OWNED
■	PROPOSED LAND ACQUISITION
■	LAND WITHIN PAO
---	RIGHT OF WAY BOUNDARY

TECHNICAL CONSULTING	DESIGNED
3 PROSPECT HILL ROAD, CAMBERWELL, VICTORIA 3124 PHONE (03) 9811 8355 FAX (03) 9811 8329	PROJECT DESIGN 26/08/10
	APPROVED
	CAT: Road_Design PROJ: 692dingley_WartoWest FILE: 692-pd-a-sp-03.dgn

SCALE OF METRES
 HOR 0 100 200
 VER

DINGLEY BYPASS				
WARRIGAL ROAD TO WESTALL ROAD				
LAND ACQUISITION AREAS SHEET 2				
ACQUISITION/DISPOSAL				
FILE NO.	CONTRACT NO.	SHEET NO.	DRAWING NO.	ISSUE
692		0	0	