

**UNFINISHED DRAWING**  
 SUBJECT TO FURTHER AMENDMENT  
 FOR DISCUSSION PURPOSES ONLY  
 INFORMATION SHOWN IS CURRENT AS AT  
 DATE : 20 / 04 / 2011  
 CONTACT : J. MIKITCZUK



21/04/2011 Default 3:46:41 PM 692-pd-a-ap-01.dgn

ISSUE	APP'D	DATE	AMENDMENT
E			
D			
C			
B			
A			

GENERAL NOTES

**TECHNICAL CONSULTING**  
 3 PROSPECT HILL ROAD,  
 CAMBERWELL,  
 VICTORIA 3124  
 PHONE (03) 9811 8355  
 FAX (03) 9811 8329

DESIGNED  
 PROJECT DESIGN  
 25/02/10


APPROVED

CAT: Road\_Design  
 PROJ: 692dingley\_WartoWest  
 FILE: 692-pd-a-ap-01.dgn



**DINGLEY CORRIDOR**  
 WARRIGAL ROAD TO WESTALL ROAD  
 CH 19800 TO CH 20400  
 ALIGNMENT PLAN

FILE NO.	CONTRACT NO.	SHEET NO.	DRAWING NO.	ISSUE
692		0	0	

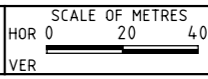

**UNFINISHED DRAWING**  
 SUBJECT TO FURTHER AMENDMENT  
 FOR DISCUSSION PURPOSES ONLY  
 INFORMATION SHOWN IS CURRENT AS AT  
 DATE: 20/04/2011  
 CONTACT: J. MINGCZUK



21/04/2011 Default 3:46:57 PM 692-pd-a-ap-02.dgn

ISSUE	APP'D	DATE	AMENDMENT
E			
D			
C			
B			
A			

GENERAL NOTES

**TECHNICAL CONSULTING**

DESIGNED  
PROJECT DESIGN  
24/08/10

APPROVED

3 PROSPECT HILL ROAD,  
CAMBERWELL,  
VICTORIA 3124  
PHONE: (03) 9811 8355  
FAX: (03) 9811 8329

CAT: Road\_Design  
PROJ: 692dingley\_WartoWest  
FILE: 692-pd-a-ap-02.dgn

SCALE OF METRES  
 HOR 0 20 40  
 VER

<b>DINGLEY CORRIDOR</b>				
WARRIGAL ROAD TO WESTALL ROAD				
CH 20400 TO CH 21100				
<b>ALIGNMENT PLAN</b>				
FILE NO.	CONTRACT NO.	SHEET NO.	DRAWING NO.	ISSUE
692		0	0	

**UNFINISHED DRAWING**  
 SUBJECT TO FURTHER AMENDMENT  
 FOR DISCUSSION PURPOSES ONLY  
 INFORMATION SHOWN IS CURRENT AS AT  
 DATE : 20 / 04 / 2011  
 CONTACT : J. KRITZCHK



21/04/2011 Default  
 3:47:15 PM 692-pd-a-ap-03.dgn

ISSUE	APP'D	DATE	AMENDMENT
E			
D			
C			
B			
A			

GENERAL NOTES

**TECHNICAL CONSULTING**  
 3 PROSPECT HILL ROAD,  
 CAMBERWELL,  
 VICTORIA 3124  
 PHONE (03) 9811 8355  
 FAX (03) 9811 8329

DESIGNED  
 PROJECT DESIGN  
 24/08/10

APPROVED

CAT: Road\_Design  
 PROJ: 692dingley\_WartoWest  
 FILE: 692-pd-a-ap-03.dgn

SCALE OF METRES  
 HOR 0 20 40  
 VER

<b>DINGLEY CORRIDOR</b>				
WARRIGAL ROAD TO WESTALL ROAD				
CH 21100 TO CH 21800				
ALIGNMENT PLAN				
FILE NO.	CONTRACT NO.	SHEET NO.	DRAWING NO.	ISSUE
692		0	0	

**UNFINISHED DRAWING**  
 SUBJECT TO FURTHER AMENDMENT  
 FOR DISCUSSION PURPOSES ONLY  
 INFORMATION SHOWN IS CURRENT AS AT  
 DATE: 2011 06 27 2011  
 CONTACT: J. MKITEZUK



21/04/2011 Default  
3:47:31 PM 692-pd-a-ap-04.dgn

ISSUE	APP'D	DATE	AMENDMENT
E			
D			
C			
B			
A			

GENERAL NOTES

**TECHNICAL CONSULTING**  
 3 PROSPECT HILL ROAD,  
 CAMBERWELL,  
 VICTORIA 3124  
 PHONE: (03) 9811 8355  
 FAX: (03) 9811 8329

DESIGNED  
 PROJECT DESIGN  
 24/08/10


APPROVED

CAT: Road\_Design  
 PROJ: 692dingley\_WartoWest  
 FILE: 692-pd-a-ap-04.dgn

SCALE OF METRES  
 HOR 0 20 40  
 VER

<b>DINGLEY CORRIDOR</b>				
WARRIGAL ROAD TO WESTALL ROAD				
CH 21800 TO CH 22400				
<b>ALIGNMENT PLAN</b>				
FILE NO.	CONTRACT NO.	SHEET NO.	DRAWING NO.	ISSUE
692		0	0	

**UNFINISHED DRAWING**  
 SUBJECT TO FURTHER AMENDMENT  
 FOR DISCUSSION PURPOSES ONLY  
 INFORMATION SHOWN IS CURRENT AS AT  
 DATE: 20 / 04 / 2011  
 CONTACT: J. MIKITEZUK

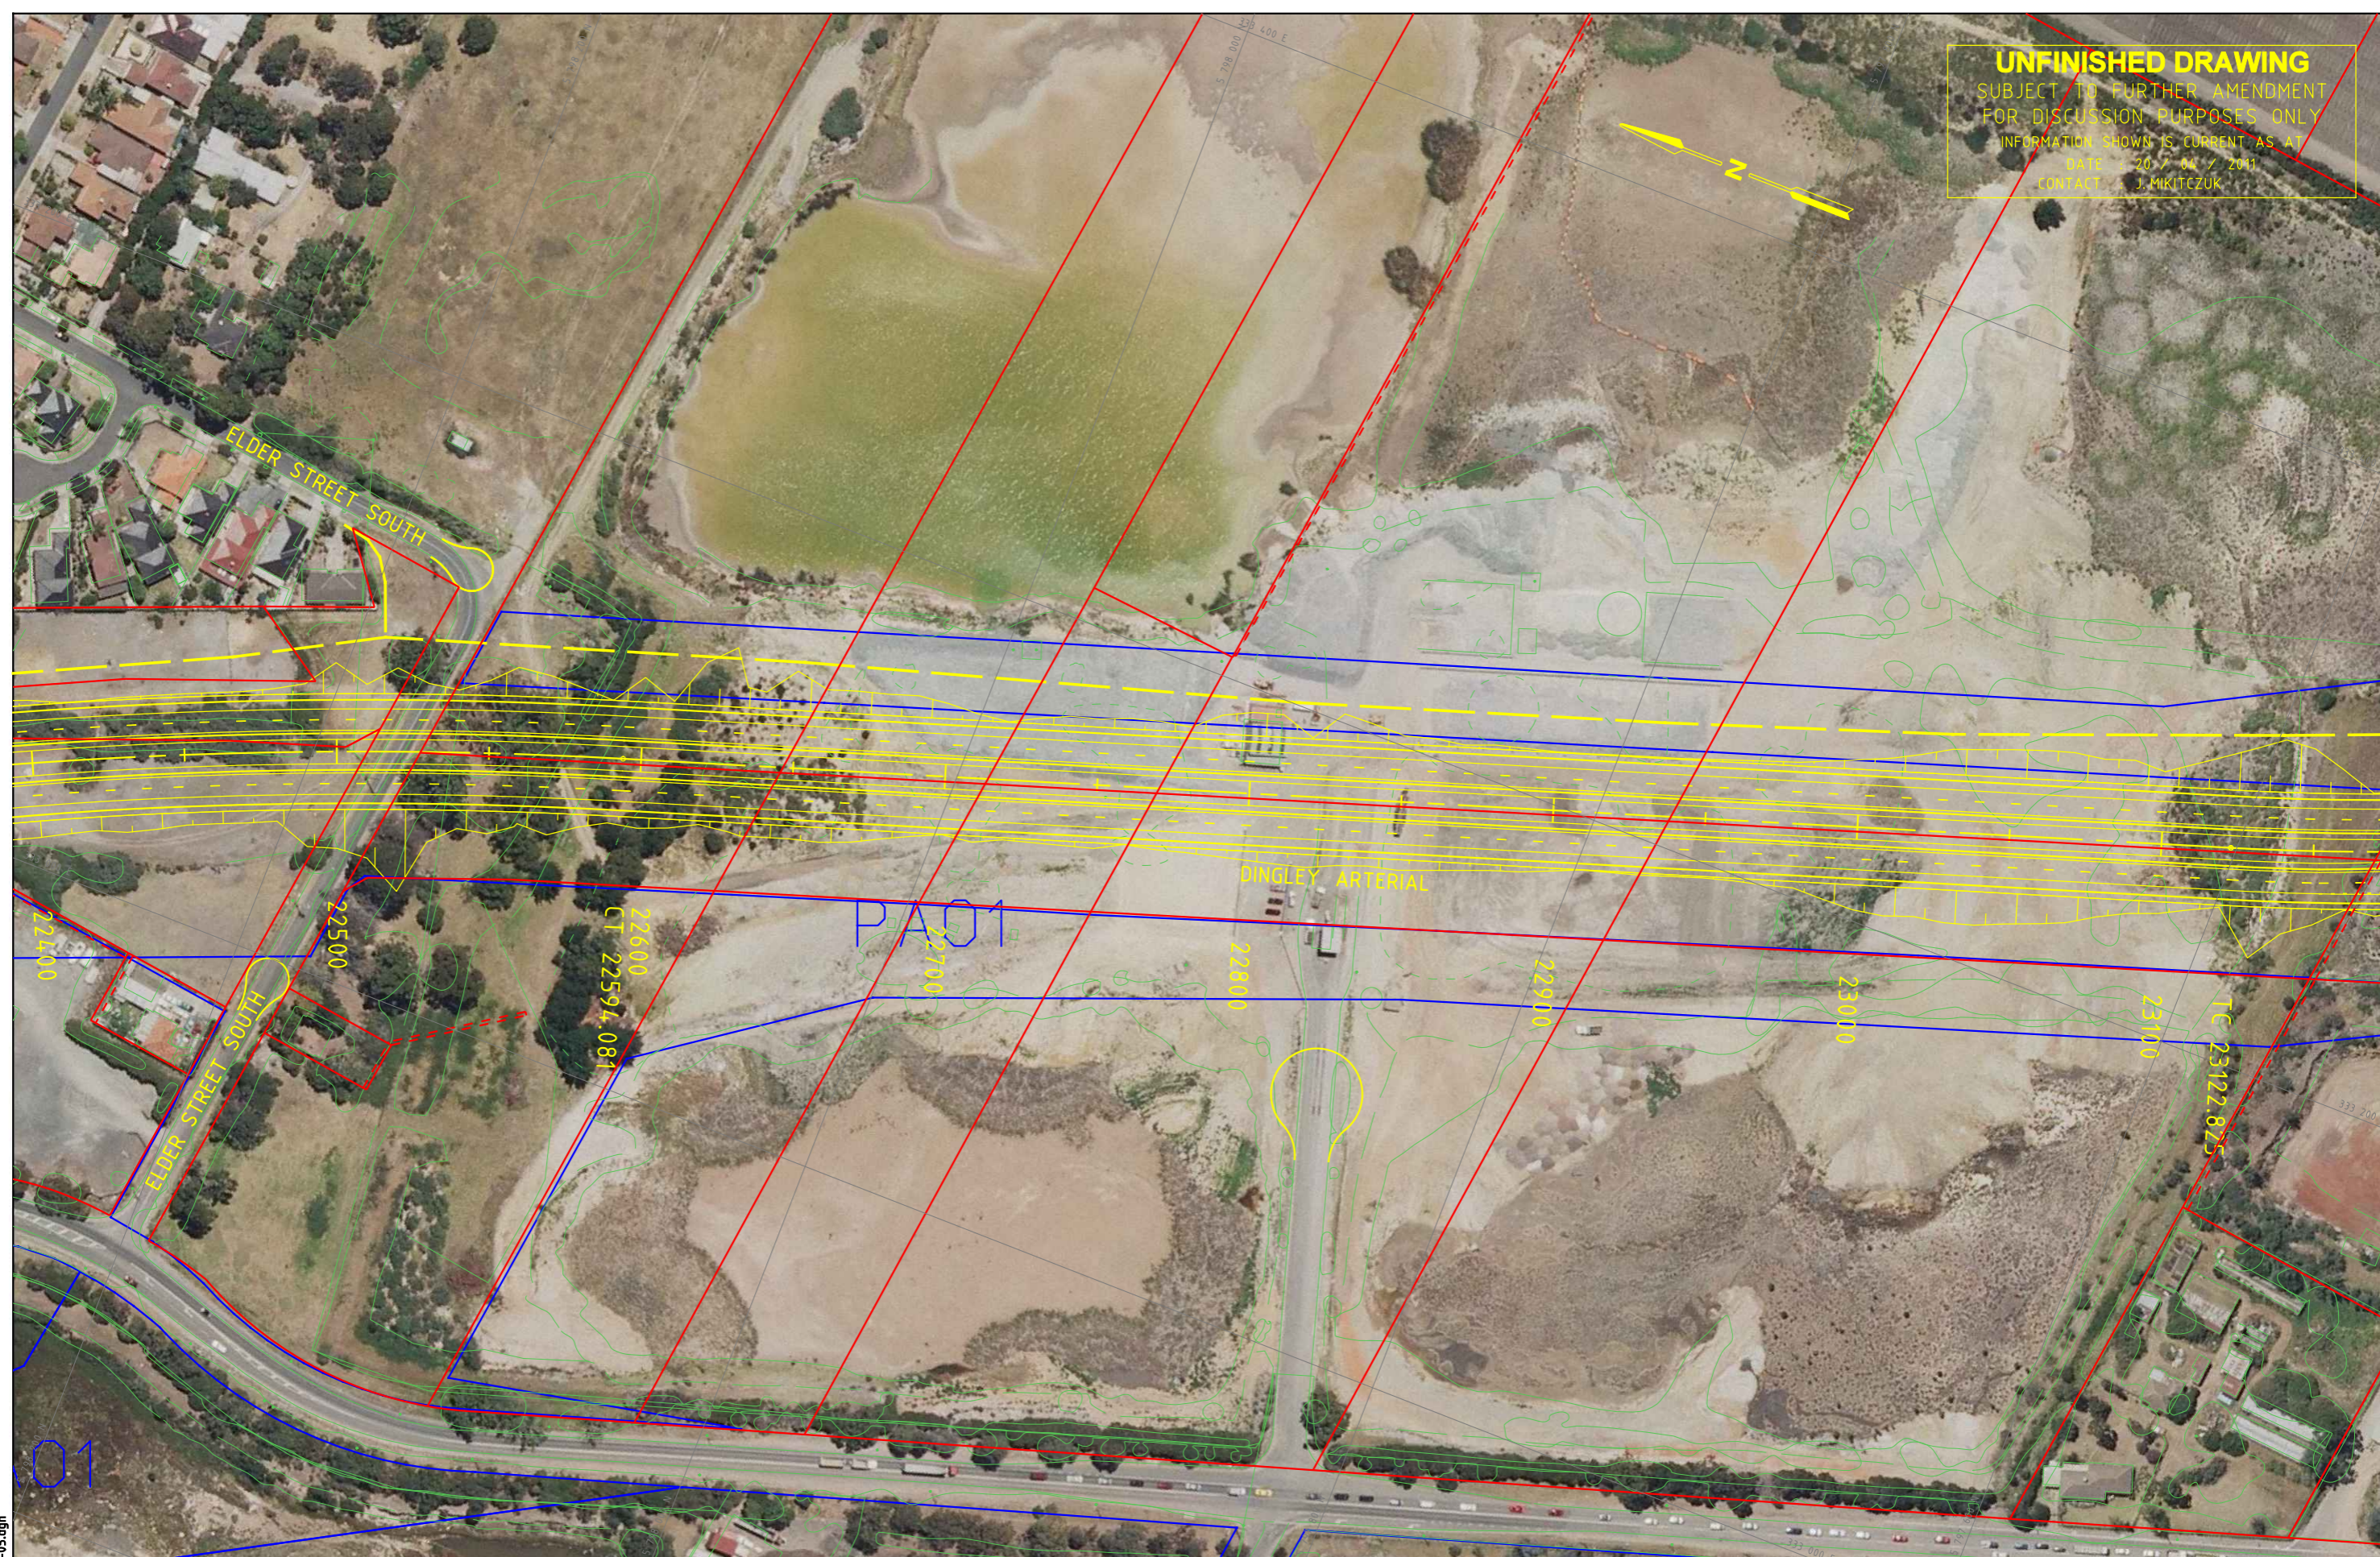

21/04/2011 Default  
 3:47:45 PM 692-pd-a-ap-05.dgn

ISSUE	APP'D	DATE	AMENDMENT
E			
D			
C			
B			
A			

GENERAL NOTES

**TECHNICAL CONSULTING**  
 3 PROSPECT HILL ROAD,  
 CAMBERWELL,  
 VICTORIA 3124  
 PHONE (03) 9811 8355  
 FAX (03) 9811 8329


DESIGNED  
 PROJECT DESIGN  
 24/08/10

APPROVED

CAT: Road\_Design  
 PROJ: 692dingley\_WartoWest  
 FILE: 692-pd-a-ap-05.dgn

SCALE OF METRES  
 HOR 0 20 40  
 VER

<b>DINGLEY CORRIDOR</b>				
WARRIGAL ROAD TO WESTALL ROAD				
CH 22400 TO CH 23100				
ALIGNMENT PLAN				
FILE NO.	CONTRACT NO.	SHEET NO.	DRAWING NO.	ISSUE
692		0	0	

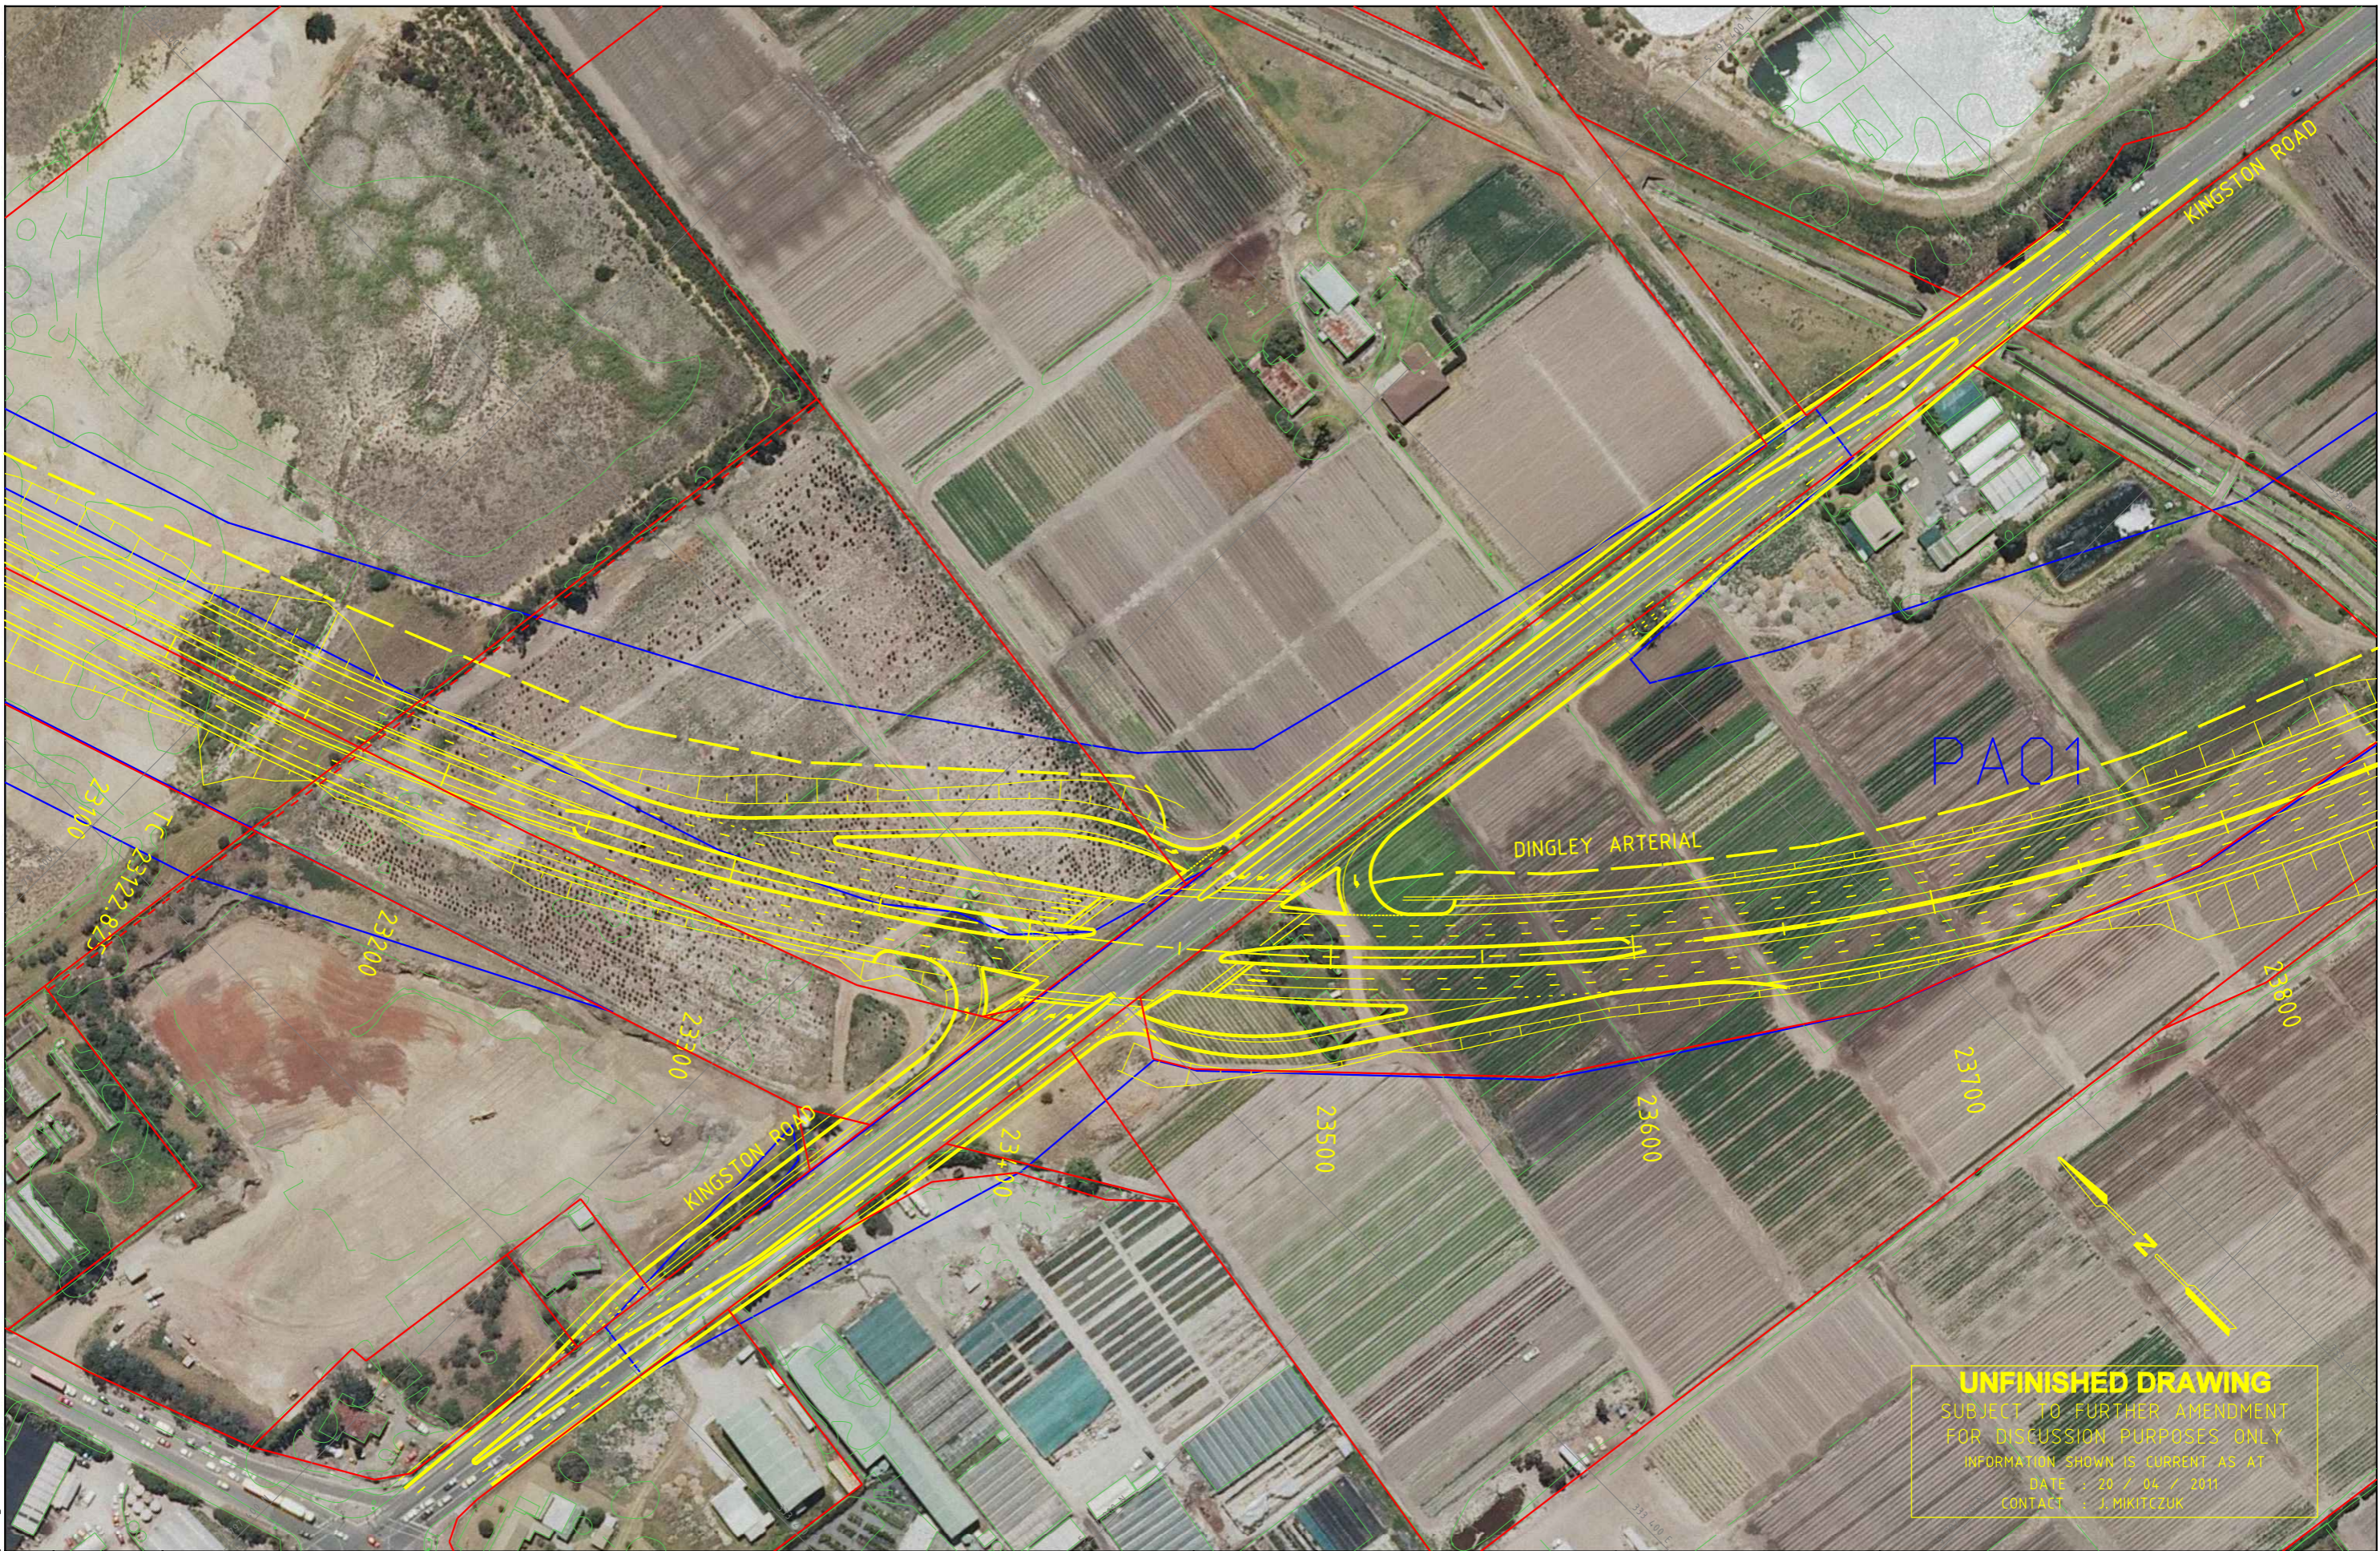

PA01

**UNFINISHED DRAWING**  
 SUBJECT TO FURTHER AMENDMENT  
 FOR DISCUSSION PURPOSES ONLY  
 INFORMATION SHOWN IS CURRENT AS AT  
 DATE : 20 / 04 / 2011  
 CONTACT : J. MIKITCZUK

21/04/2011 Default 3:47:54 PM 692-pd-a-ap-06.dgn

ISSUE	APP'D	DATE	AMENDMENT
E			
D			
C			
B			
A			

GENERAL NOTES

**TECHNICAL CONSULTING**  
 3 PROSPECT HILL ROAD,  
 CAMBERWELL,  
 VICTORIA 3124  
 PHONE: (03) 9811 8355  
 FAX: (03) 9811 8329

DESIGNED  
 PROJECT DESIGN  
 24/08/10


APPROVED

CAT: Road\_Design  
 PROJ: 692dingley\_WartoWest  
 FILE: 692-pd-a-ap-06.dgn

SCALE OF METRES  
 HOR 0 20 40  
 VER

FILE NO.	CONTRACT NO.	SHEET NO.	DRAWING NO.	ISSUE
692		0	0	

**DINGLEY CORRIDOR**  
 WARRIGAL ROAD TO WESTALL ROAD  
 CH 23100 TO CH 23800  
 ALIGNMENT PLAN

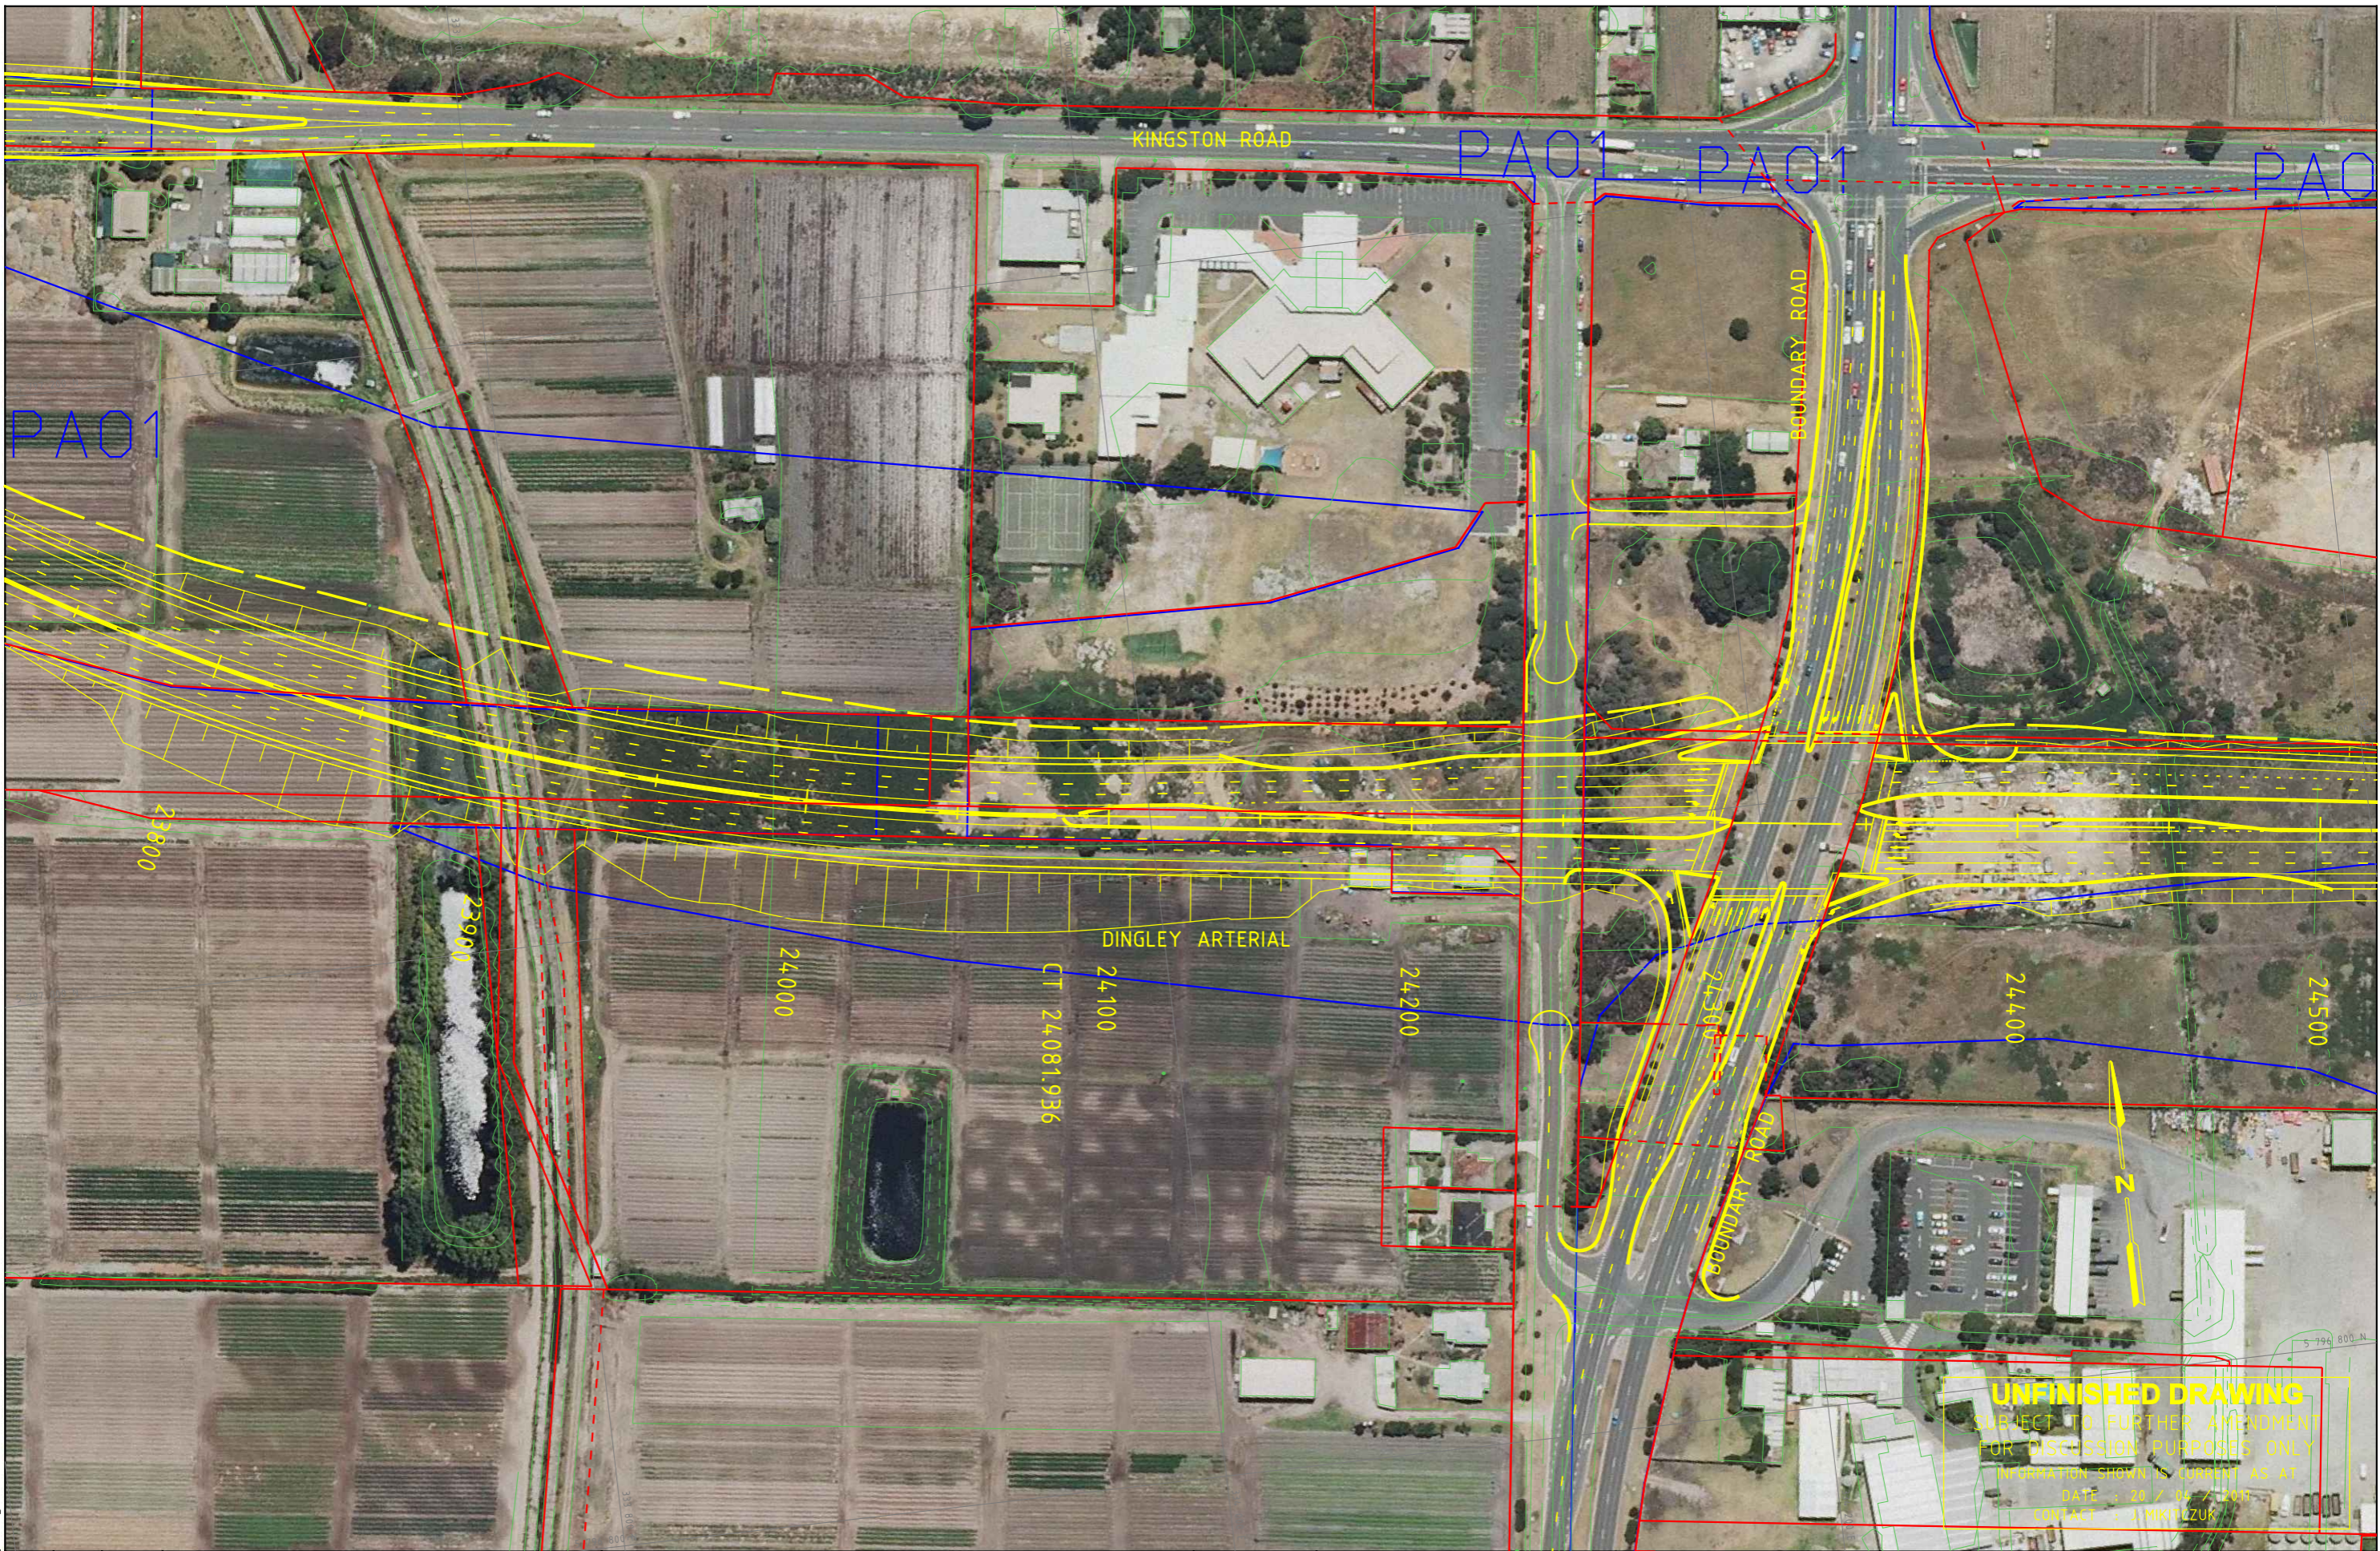

**UNFINISHED DRAWING**  
 SUBJECT TO FURTHER AMENDMENT  
 FOR DISCUSSION PURPOSES ONLY  
 INFORMATION SHOWN IS LATEST AS AT  
 DATE : 28 / 08 / 2010  
 CONTACT : J. MIKITZUK

21/04/2011 Default 3:48:04 PM 692-pd-a-ap-07.dgn

ISSUE	APP'D	DATE	AMENDMENT
E			
D			
C			
B			
A			

GENERAL NOTES

**TECHNICAL CONSULTING**  
 3 PROSPECT HILL ROAD,  
 CAMBERWELL,  
 VICTORIA 3124  
 PHONE (03) 9811 8355  
 FAX (03) 9811 8329

DESIGNED  
 PROJECT DESIGN  
 24/08/10

APPROVED

CAT: Road\_Design  
 PROJ: 692dingley\_WartoWest  
 FILE: 692-pd-a-ap-07.dgn

SCALE OF METRES  
 HOR 0 20 40  
 VER

<b>DINGLEY CORRIDOR</b> WARRIGAL ROAD TO WESTALL ROAD CH 23800 TO CH 24500 ALIGNMENT PLAN				
FILE NO.	CONTRACT NO.	SHEET NO.	DRAWING NO.	ISSUE
692		0	0	0



**UNFINISHED DRAWING**  
 SUBJECT TO FURTHER AMENDMENT  
 FOR DISCUSSION PURPOSES ONLY  
 INFORMATION SHOWN IS CURRENT AS AT  
 DATE: 20 / 08 / 2011  
 CONTACT: J. WIKITCZUK

21/04/2011 Default 3:48:17 PM 692-pd-a-ap-08.dgn

ISSUE	APP'D	DATE	AMENDMENT
E			
D			
C			
B			
A			

GENERAL NOTES

**TECHNICAL CONSULTING**  
 3 PROSPECT HILL ROAD,  
 CAMBERWELL,  
 VICTORIA 3124  
 PHONE (03) 9811 8355  
 FAX (03) 9811 8329

DESIGNED  
 PROJECT DESIGN  
 24/08/10

APPROVED

CAT: Road\_Design  
 PROJ: 692dingley\_WartoWest  
 FILE: 692-pd-a-ap-08.dgn

SCALE OF METRES  
 HOR 0 20 40  
 VER

DINGLEY CORRIDOR WARRIGAL ROAD TO WESTALL ROAD CH 24500 TO CH 25100 ALIGNMENT PLAN				
FILE NO.	CONTRACT NO.	SHEET NO.	DRAWING NO.	ISSUE
692		0	0	





**UNFINISHED DRAWING**  
 SUBJECT TO FURTHER AMENDMENT  
 FOR DISCUSSION PURPOSES ONLY  
 INFORMATION SHOWN IS CURRENT AS AT  
 DATE: 20/08/2011  
 CONTACT: J. HMITZDORF

PA01

PA02

DINGLEY ARTERIAL

TOOTAL ROAD

E			
D			
C			
B			
A			
ISSUE	APP'D	DATE	AMENDMENT

GENERAL NOTES

**TECHNICAL CONSULTING**  
 3 PROSPECT HILL ROAD,  
 CAMBERWELL,  
 VICTORIA 3124  
 PHONE (03) 9811 8355  
 FAX (03) 9811 8329

DESIGNED  
 PROJECT DESIGN  
 24/08/10

APPROVED

CAT: Road\_Design  
 PROJ: 692dingley\_WartoWest  
 FILE: 692-pd-a-ap-09.dgn

SCALE OF METRES  
 HOR 0 20 40  
 VER

<b>DINGLEY CORRIDOR</b>				
WARRIGAL ROAD TO WESTALL ROAD				
CH 25100 TO CH 25800				
<b>ALIGNMENT PLAN</b>				
FILE NO.	CONTRACT NO.	SHEET NO.	DRAWING NO.	ISSUE
692		0	0	

21/04/2011 Default 3:48:27 PM 692-pd-a-ap-09.dgn



**UNFINISHED DRAWING**  
 SUBJECT TO FURTHER AMENDMENT  
 FOR DISCUSSION PURPOSES ONLY  
 INFORMATION SHOWN IS CURRENT AS AT  
 DATE : 20 / 04 / 2011  
 CONTACT : J. MIKITCZUK

21/04/2011 Default 3:48:38 PM 692-pd-a-ap-10.dgn

ISSUE	APP'D	DATE	AMENDMENT
E			
D			
C			
B			
A			

GENERAL NOTES

**TECHNICAL CONSULTING**  
 3 PROSPECT HILL ROAD,  
 CAMBERWELL,  
 VICTORIA 3124  
 PHONE (03) 9811 8355  
 FAX (03) 9811 8329

**DESIGNED**  
 PROJECT DESIGN  
 24/08/10


**APPROVED**

CAT: Road\_Design  
 PROJ: 692dingley\_WartoWest  
 FILE: 692-pd-a-ap-10.dgn



**DINGLEY CORRIDOR**  
 WARRIGAL ROAD TO WESTALL ROAD  
 CH 25800 TO WESTALL ROAD  
 ALIGNMENT PLAN

FILE NO.	CONTRACT NO.	SHEET NO.	DRAWING NO.	ISSUE
692		0	0	

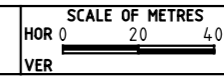

**UNFINISHED DRAWING**  
 SUBJECT TO FURTHER AMENDMENT  
 FOR DISCUSSION PURPOSES ONLY  
 INFORMATION SHOWN IS CURRENT AS AT  
 DATE : 24 / 08 / 2010  
 CONTACT : J.DAVIDSON



21/04/2011 Default  
 3:48:48 PM 692-pd-a-ap-11.dgn

ISSUE	APP'D	DATE	AMENDMENT
E			
D			
C			
B			
A			

GENERAL NOTES

**TECHNICAL CONSULTING**  
 3 PROSPECT HILL ROAD,  
 CAMBERWELL,  
 VICTORIA 3124  
 PHONE (03) 9811 8355  
 FAX (03) 9811 8329

DESIGNED  
 PROJECT DESIGN  
 24/08/10


APPROVED

CAT: Road\_Design  
 PROJ: 692dingley\_WartoWest  
 FILE: 692-pd-a-ap-11.dgn

SCALE OF METRES  
 HOR 0 20 40  
 VER

DINGLEY CORRIDOR WARRIGAL ROAD TO WESTALL ROAD DINGLEY ARTERIAL ALIGNMENT PLAN				
FILE NO.	CONTRACT NO.	SHEET NO.	DRAWING NO.	ISSUE
692		0	0	

**UNFINISHED DRAWING**  
 SUBJECT TO FURTHER AMENDMENT  
 FOR DISCUSSION PURPOSES ONLY  
 INFORMATION SHOWN IS CURRENT AS AT  
 DATE : 21 / 04 / 2011  
 CONTACT : J. DAVIDSON

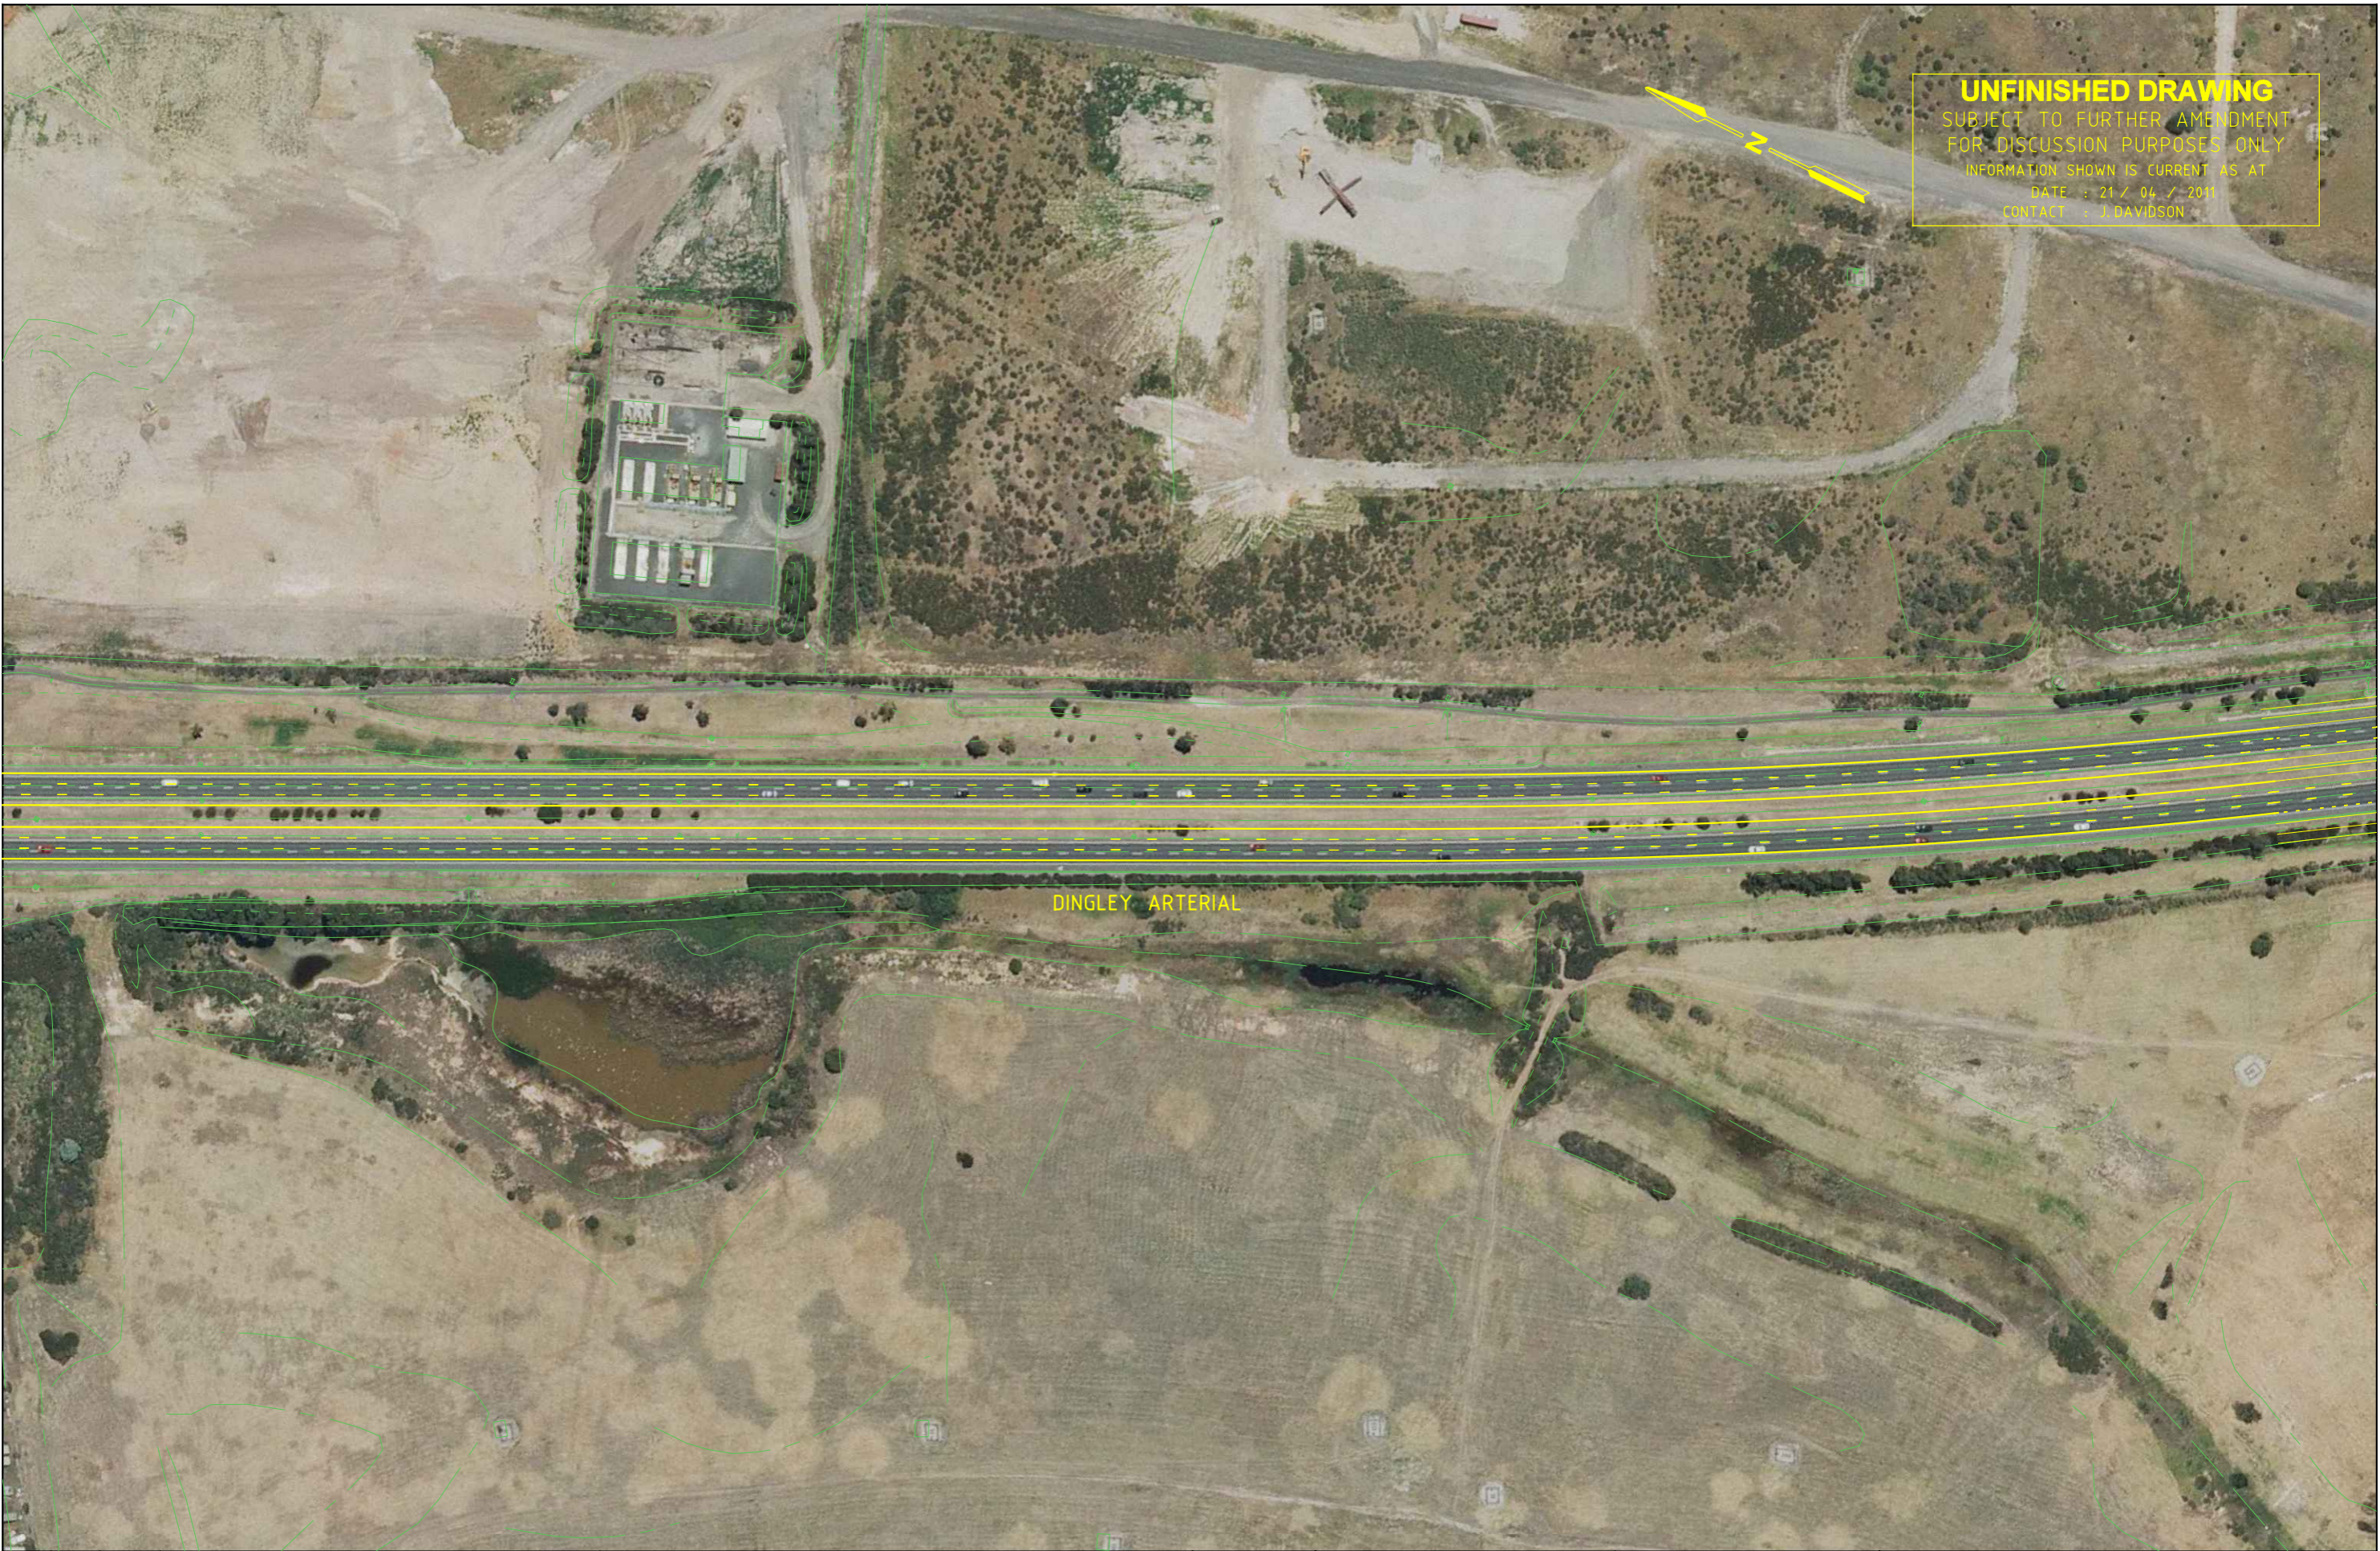

DINGLEY ARTERIAL

21/04/2011 Default 3:48:59 PM 692-pd-a-ap-12.dgn

ISSUE	APP'D	DATE	AMENDMENT
E			
D			
C			
B			
A			

GENERAL NOTES

**TECHNICAL CONSULTING**  
 3 PROSPECT HILL ROAD,  
 CAMBERWELL,  
 VICTORIA 3124  
 PHONE (03) 9811 8355  
 FAX (03) 9811 8329

DESIGNED  
 PROJECT DESIGN  
 20/09/10  
 APPROVED

**vicroads**

SCALE OF METRES  
 HOR 0 20 40  
 VER

**DINGLEY CORRIDOR**  
 WARRIGAL ROAD TO WESTALL ROAD  
 DINGLEY ARTERIAL  
 ALIGNMENT PLAN

FILE NO.	CONTRACT NO.	SHEET NO.	DRAWING NO.	ISSUE
692		0	0	

**UNFINISHED DRAWING**

SUBJECT TO FURTHER AMENDMENT  
FOR DISCUSSION PURPOSES ONLY

INFORMATION SHOWN IS CURRENT AS AT

DATE : 21 / 04 / 2011

CONTACT : J. DAVIDSON



21/04/2011 Default 3:49:11 PM 692-pd-a-ap-13.dgn

ISSUE	APP'D	DATE	AMENDMENT
E			
D			
C			
B			
A			

GENERAL NOTES

**TECHNICAL CONSULTING**  
3 PROSPECT HILL ROAD,  
CAMBERWELL,  
VICTORIA 3124  
PHONE (03) 9811 8355  
FAX (03) 9811 8329

DESIGNED  
PROJECT DESIGN  
20/09/10

APPROVED

CAT: Road\_Design  
PROJ: 692dingley\_WartoWest  
FILE: 692-pd-a-ap-13.dgn



DINGLEY CORRIDOR WARRIGAL ROAD TO WESTALL ROAD CH 27830 TO SPRINGVALE ROAD ALIGNMENT PLAN				
FILE NO.	CONTRACT NO.	SHEET NO.	DRAWING NO.	ISSUE
692		0	0	

**UNFINISHED DRAWING**  
 SUBJECT TO FURTHER AMENDMENT  
 FOR DISCUSSION PURPOSES ONLY  
 INFORMATION SHOWN IS CURRENT AS AT  
 DATE : 21 / 04 / 2011  
 CONTACT : J. DAVIDSON



21/04/2011 Default 3:49:28 PM 692-pd-a-ap-18.dgn

ISSUE	APP'D	DATE	AMENDMENT
E			
D			
C			
B			
A			

GENERAL NOTES

**TECHNICAL CONSULTING**  
 3 PROSPECT HILL ROAD,  
 CAMBERWELL,  
 VICTORIA 3124  
 PHONE (03) 9811 8355  
 FAX (03) 9811 8329

DESIGNED  
 PROJECT DESIGN  
 21/04/11

APPROVED

CAT: Road\_Design  
 PROJ: 692dingley\_WartoWest  
 FILE: 692-pd-a-ap-18.dgn

SCALE OF METRES  
 HOR 0 20 40  
 VER

FILE NO.	CONTRACT NO.	SHEET NO.	DRAWING NO.	ISSUE
692		0	0	

**DINGLEY CORRIDOR**  
 WARRIGAL ROAD TO WESTALL ROAD  
 SPRINGVALE ROAD INTERCHANGE  
 ALIGNMENT PLAN