

PROJECT
NUNDUK Spa Retreat

DESCRIPTION
FIRST FLOOR DETAIL_A 1:200 @ A_1 size

DRAWN BY
BP

ISSUE: planning
28.08.2018


REVISIONS
12.12.2017
11.02.2018

06.03.2018
16.08.2018
20.08.2018

DETAIL_A2

NUNDUK
a.14



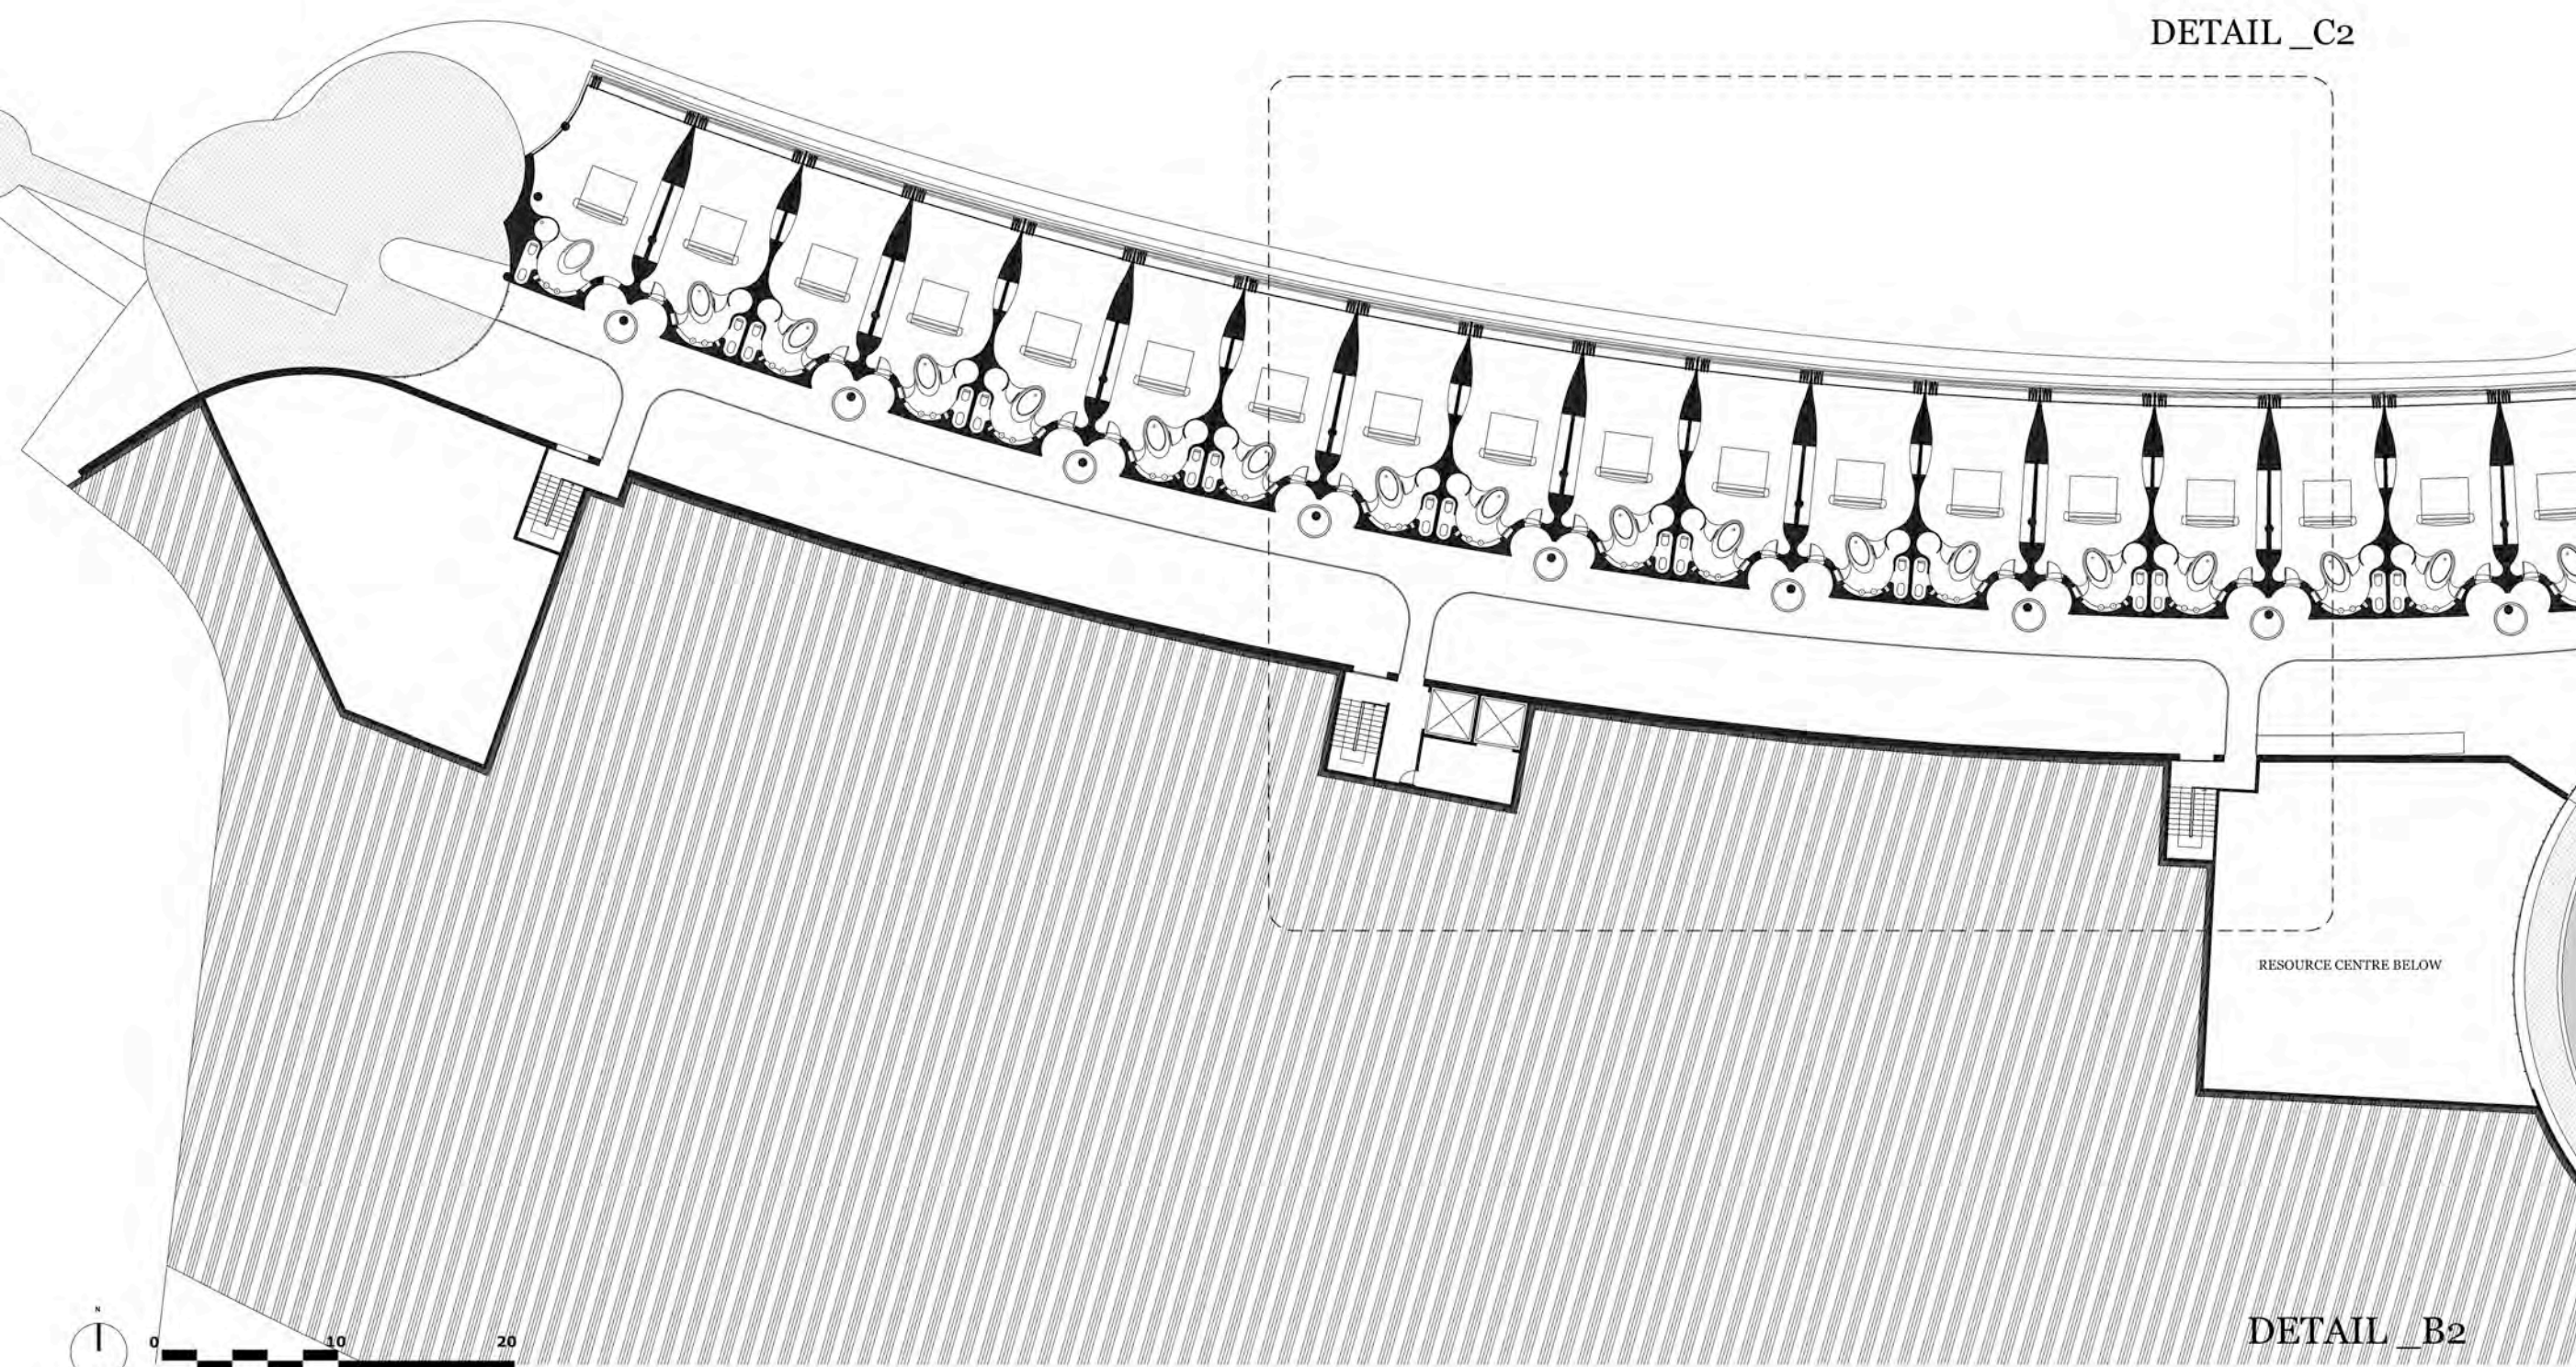

DETAIL_C2

RESOURCE CENTRE BELOW

DETAIL_B2

PROJECT
NUNDUK Spa Retreat


DESCRIPTION
FIRST FLOOR DETAIL_B 1:200 @ A_1 size

DRAWN BY
BP

ISSUE: planning
28.08.2018

REVISIONS
12.12.2017
11.02.2018

05.03.2018
16.08.2018
20.08.2018

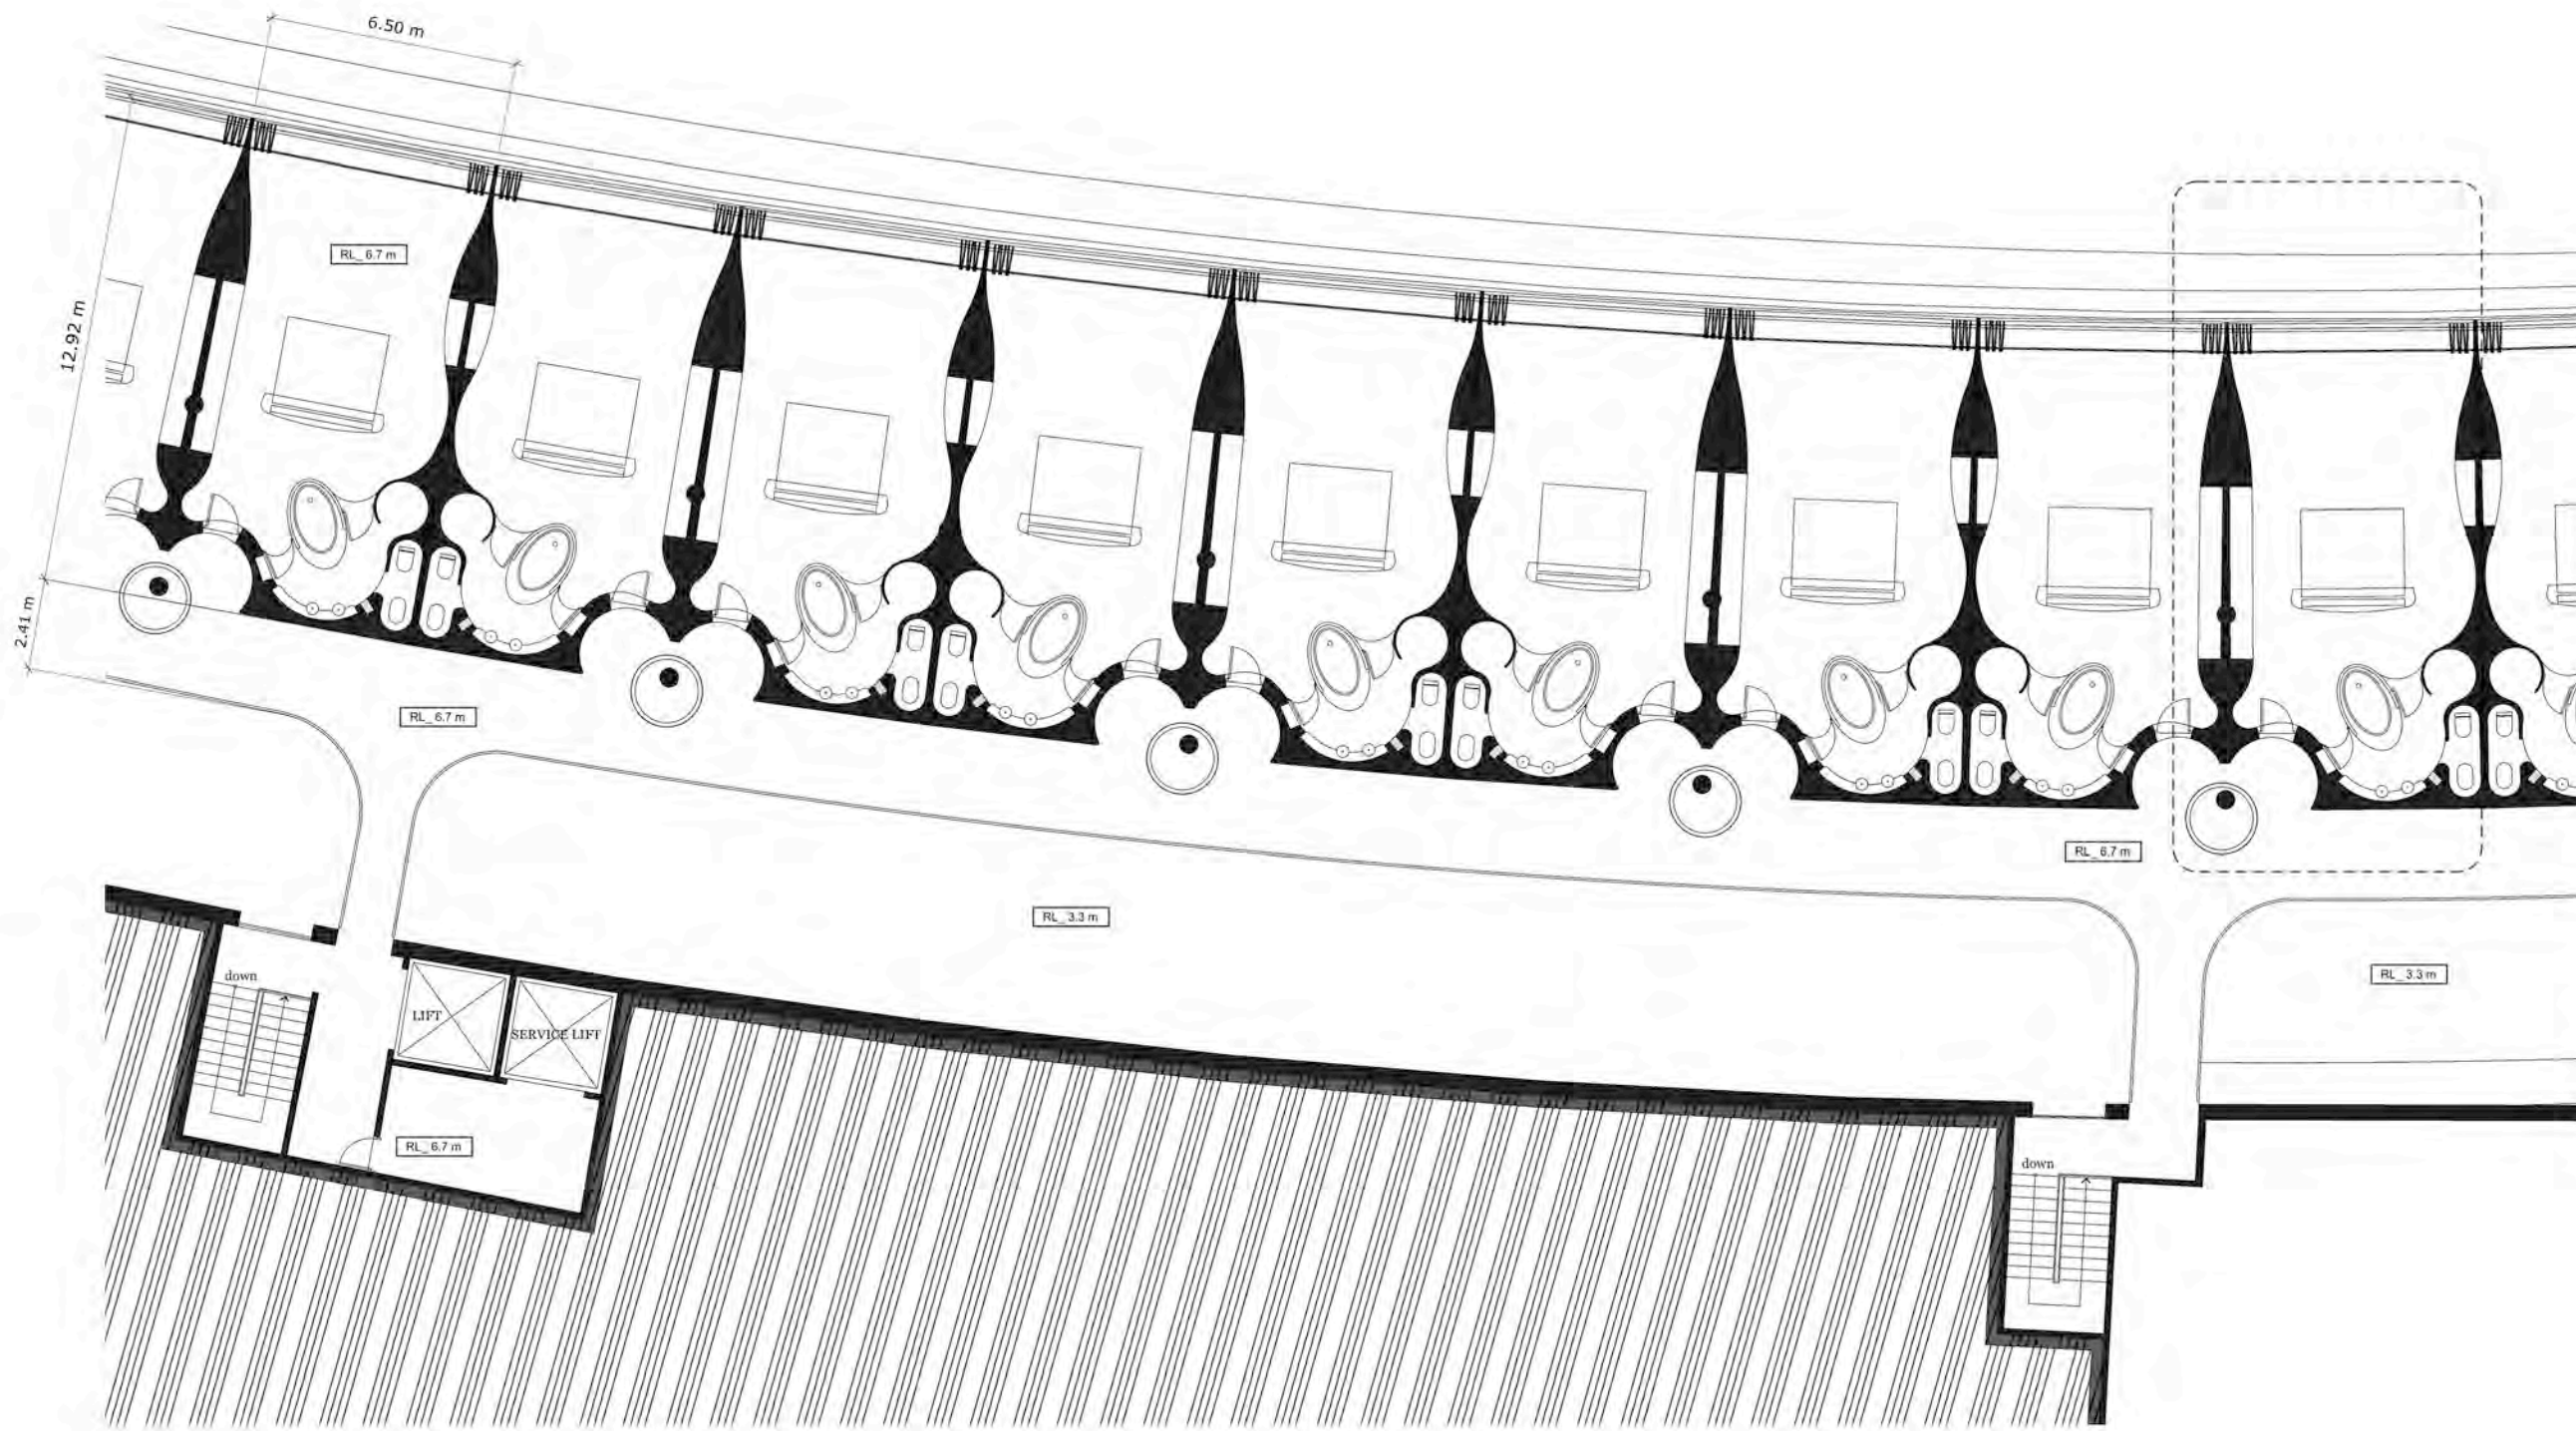

PROJECT
NUNDUK Spa Retreat

DESCRIPTION
FIRST FLOOR DETAIL C2 1:100 @ A_1 size

DRAWN BY
BP


ISSUE planning
28.08.2018

REVISIONS
12.12.2017
11.02.2018

06.03.2018
16.08.2018
20.05.2018

DETAIL_C2

NUNDUK
a.16

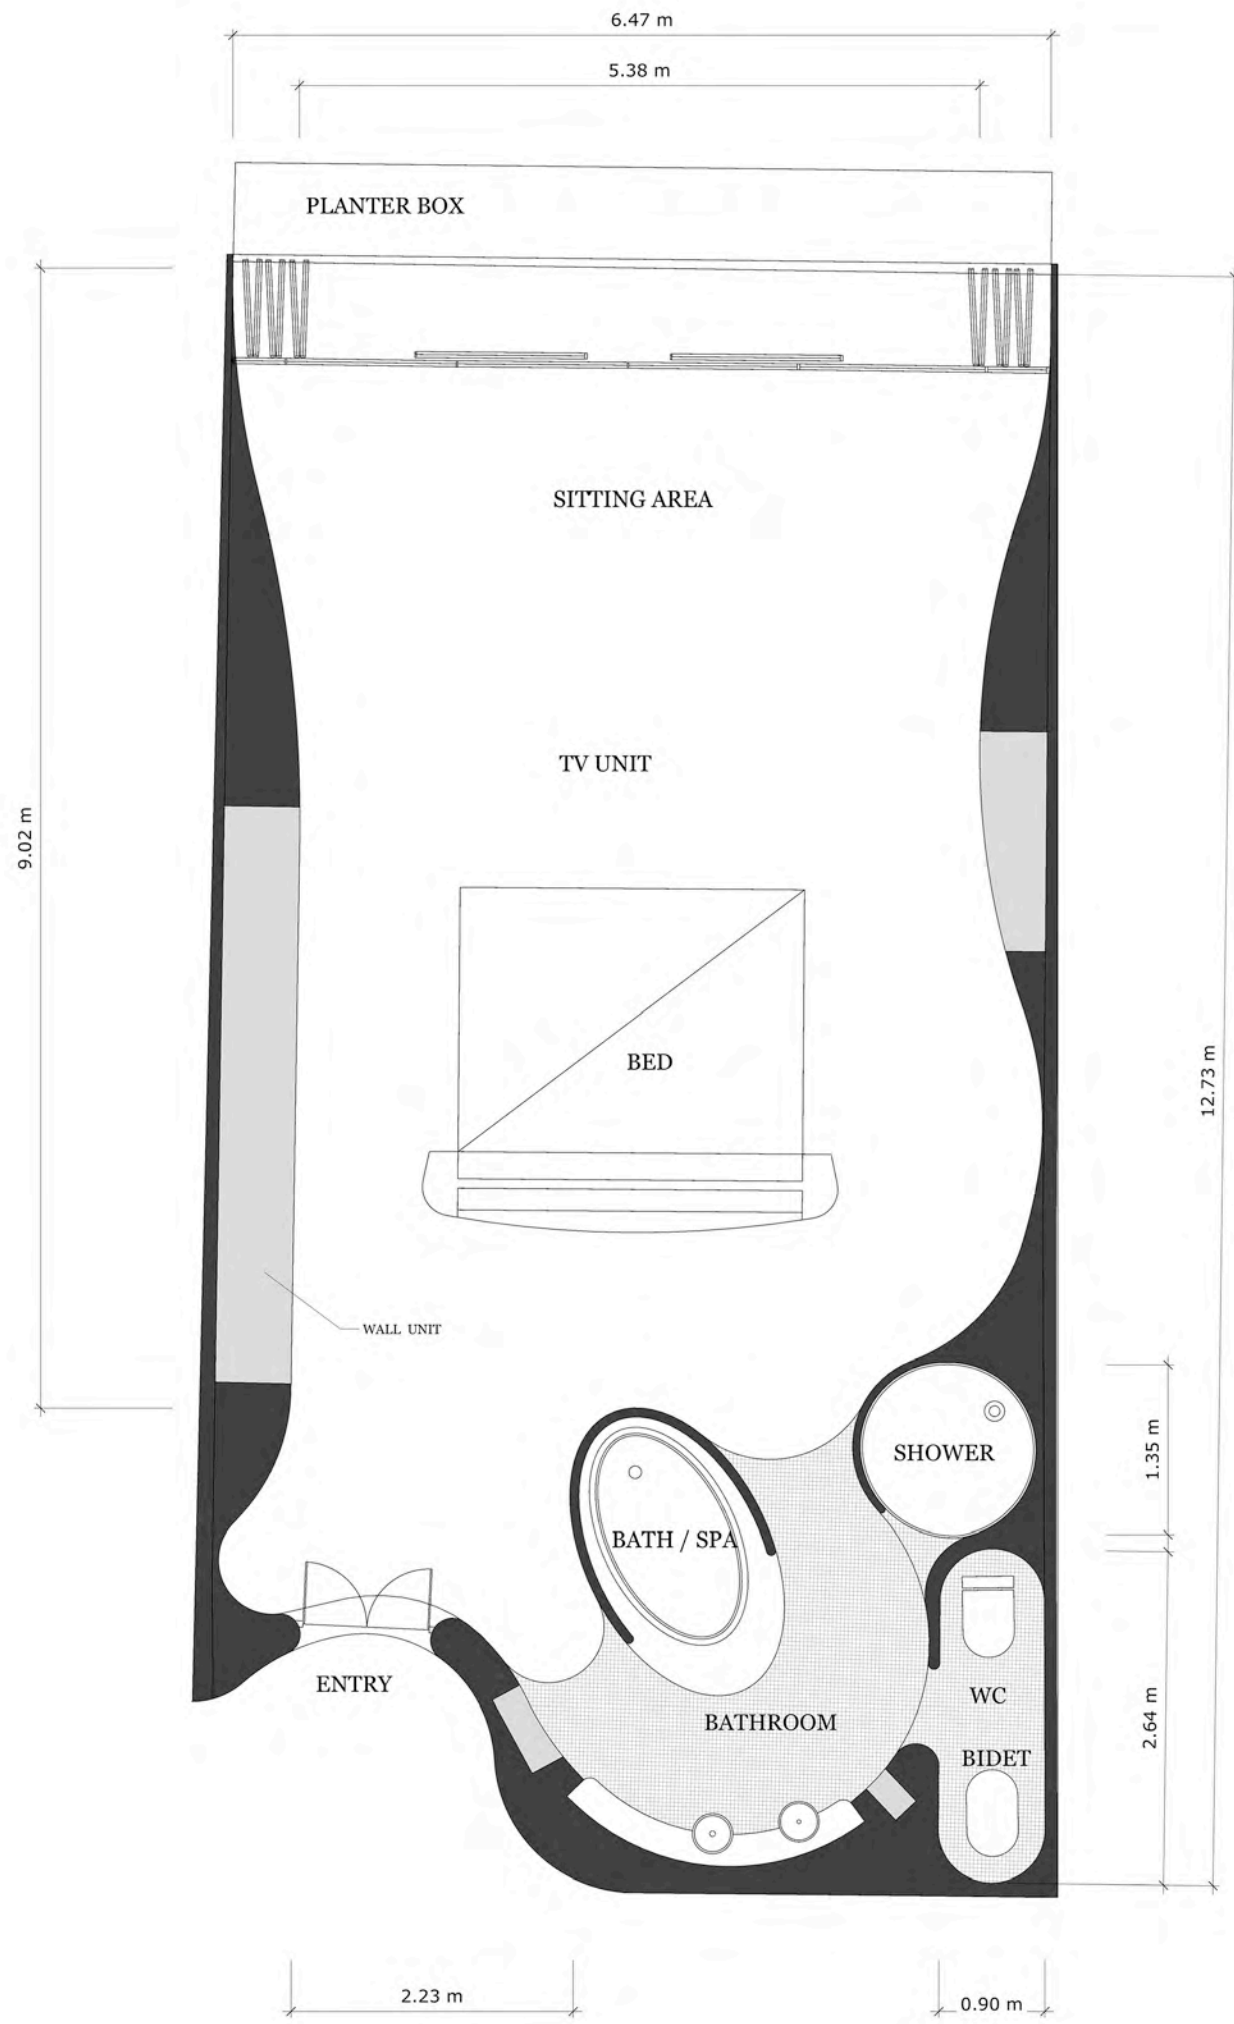

PROJECT
NUNDUK Spa Retreat



DESCRIPTION
TYPICAL ROOM LAYOUT not to scale

DRAWN BY
BP

ISSUE: planning
28.08.2018

REVISIONS
11.02.2018

16.08.2018
20.08.2018

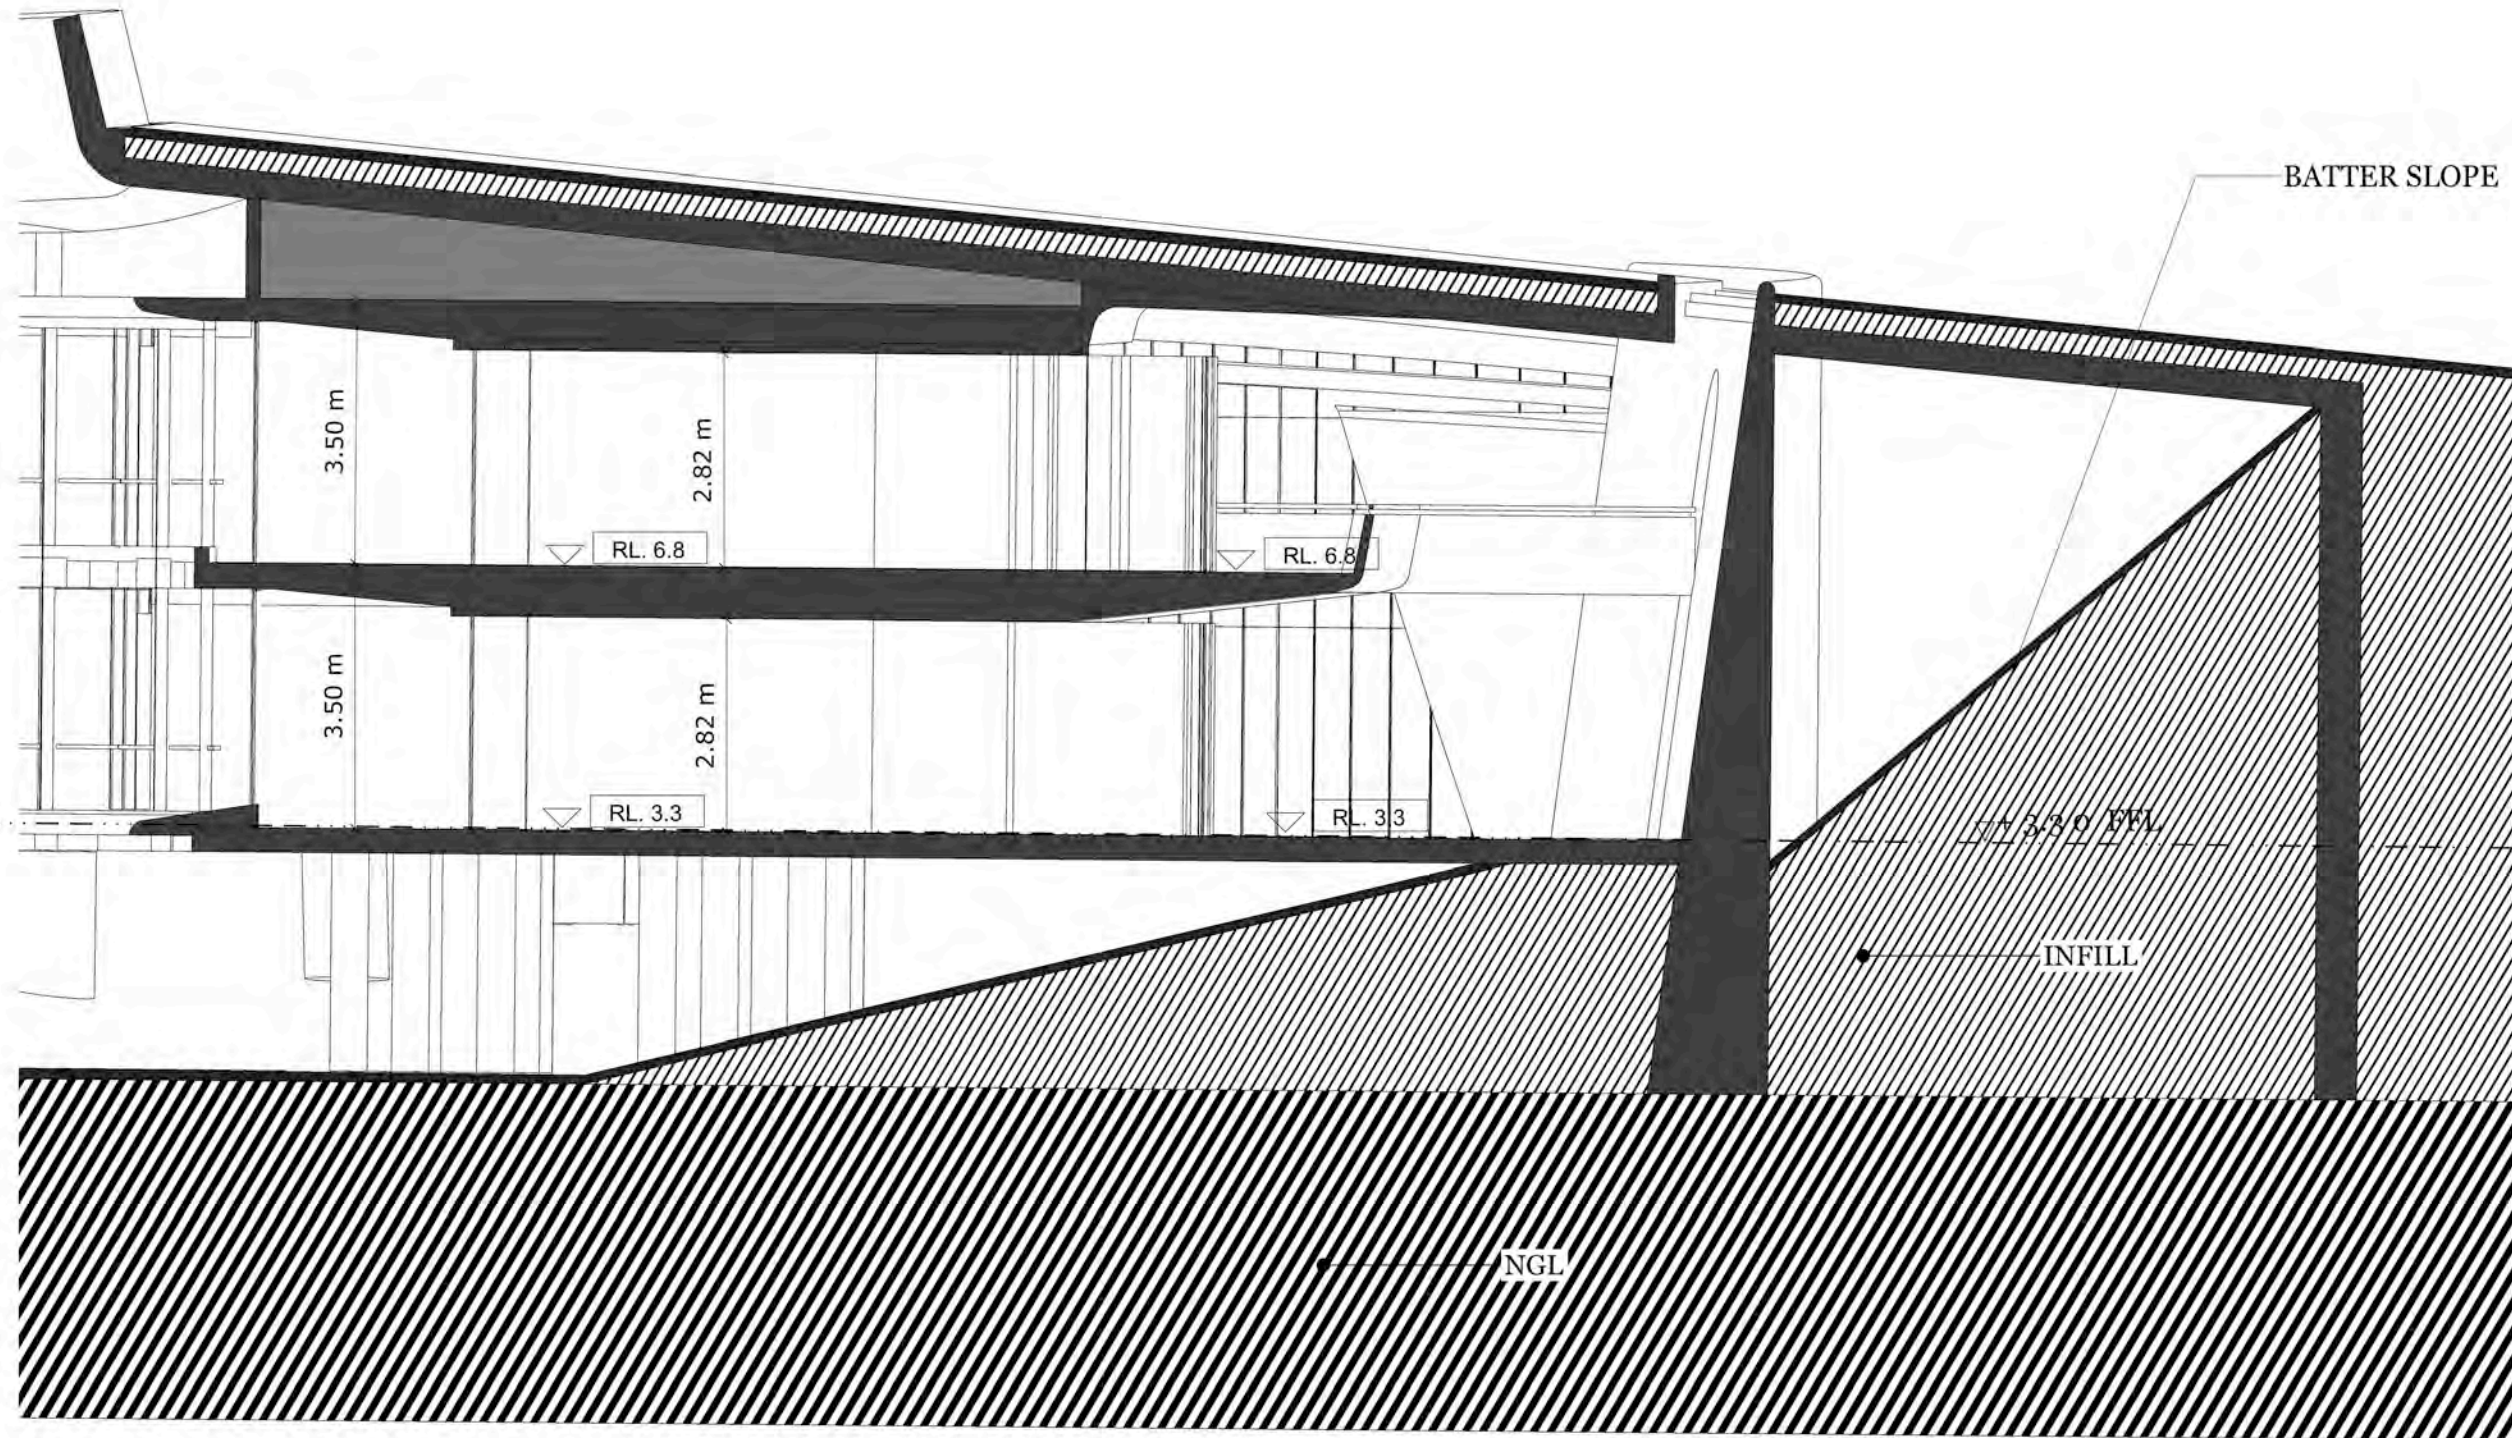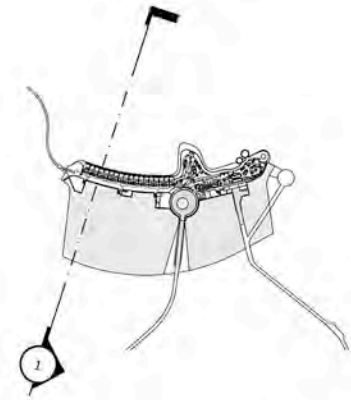

PROJECT
NUNDUK Spa Retreat

DESCRIPTION
TYPICAL SECTION 1:50 @ A_1 size

DRAWN BY
BP

ISSUE: planning

28.08.2018

REVISIONS

11.02.2018


21.02.2018



16.08.2018

20.08.2018

Section
1:200@A1


S
1

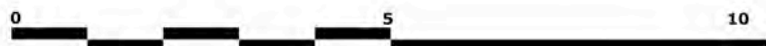

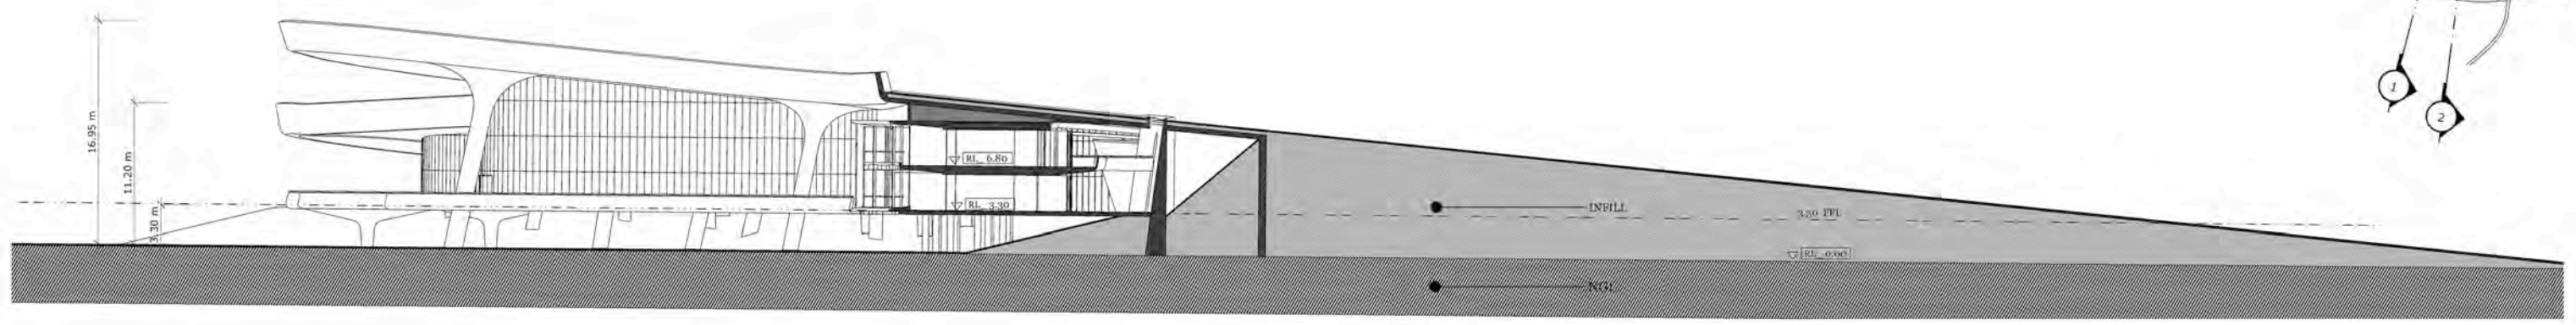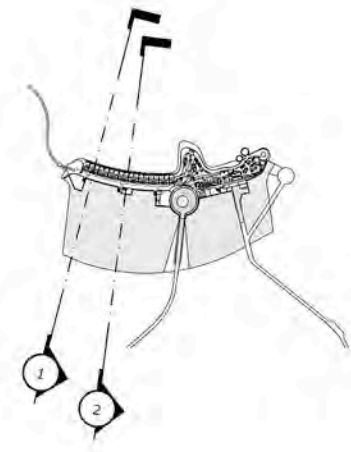

Section S1
1:200@A1


PROJECT
NUNDUK Spa Retreat


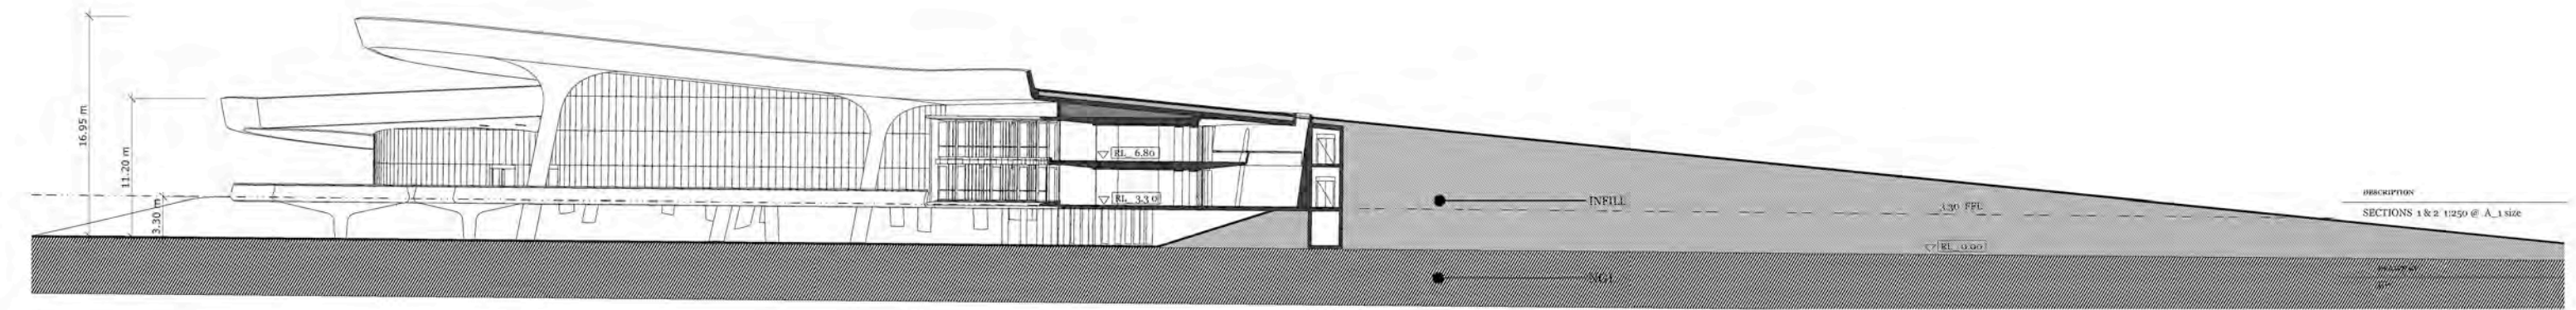


Section S2
1:200@A1

DESCRIPTION
SECTIONS 1 & 2 1:250 @ A_1 size


ISSUE	DATE
ISSUE planning	28.08.2018
REVISIONS	11.02.2018
	21.02.2018
	16.08.2018
	20.05.2018

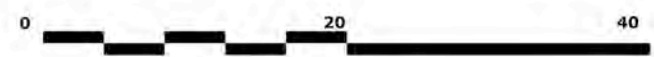

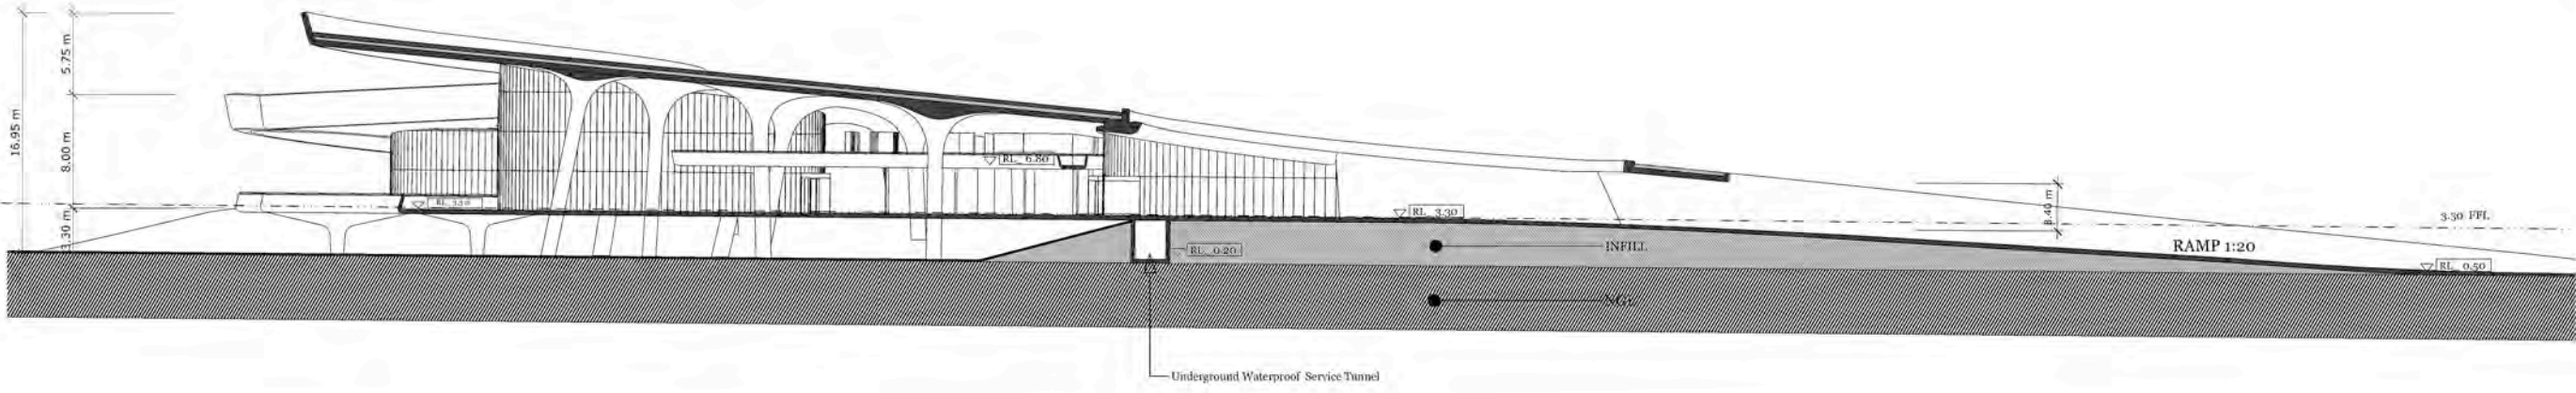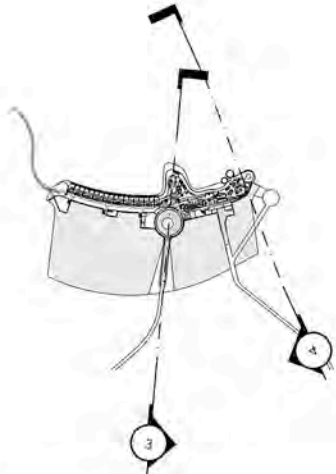

Section S3
1:200@A1

PROJECT
NUNDUK Spa Retreat

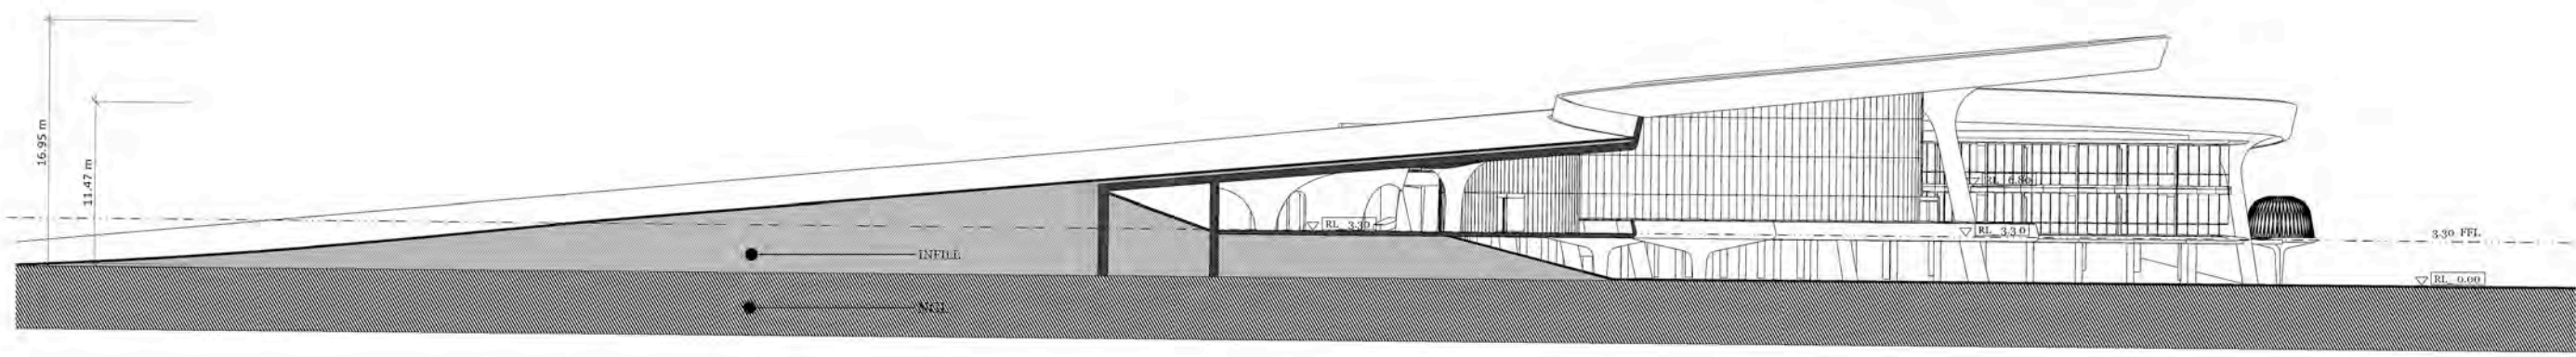

Section S4
1:200@A1


DESCRIPTION
SECTIONS 3 & 4 1:250 @ A_1 size



DRAWN BY
BP

ISSUE planning
28.08.2018


REVISIONS
11.02.2018
21.02.2018

16.08.2018
26.05.2018

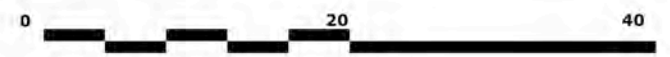


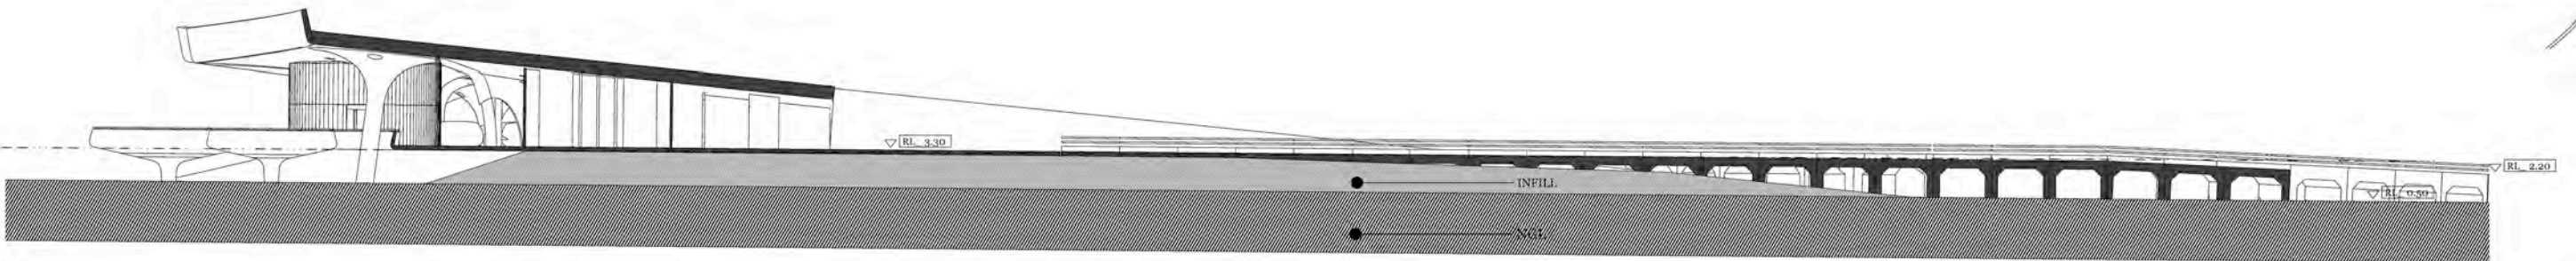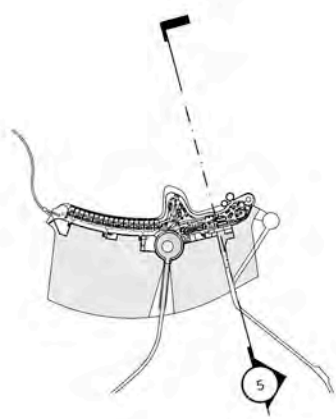


Section
1:200@A1

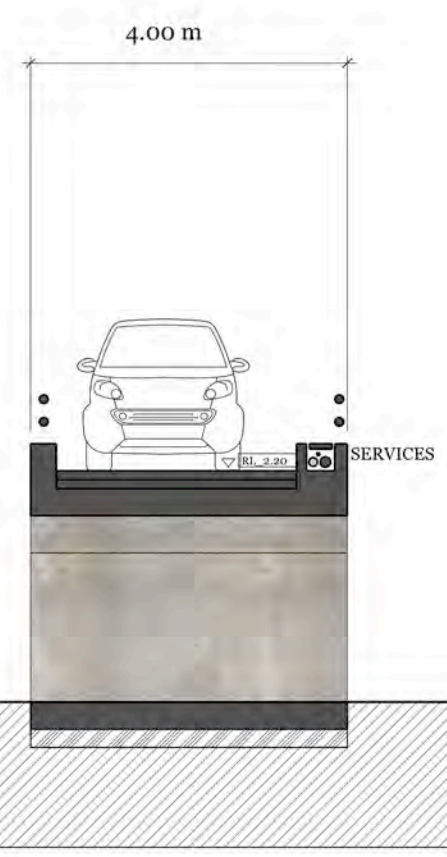


TYPICAL SERVICE ROAD SECTION

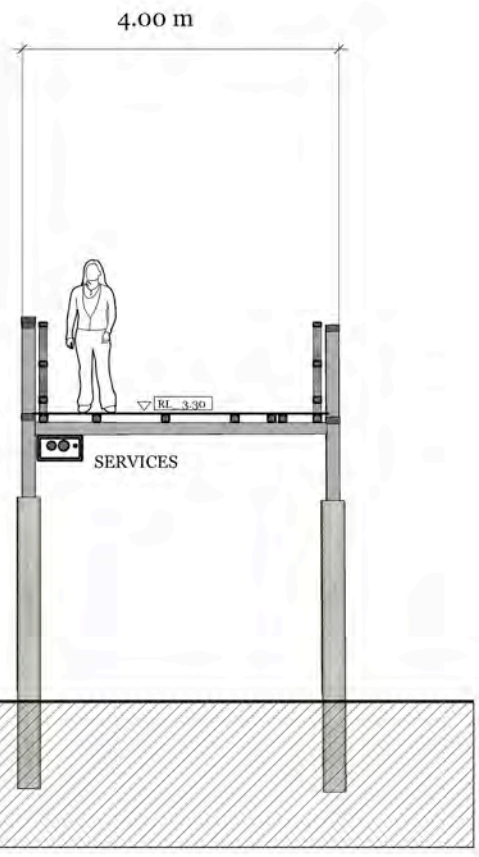

TYPICAL WALKWAY SECTION

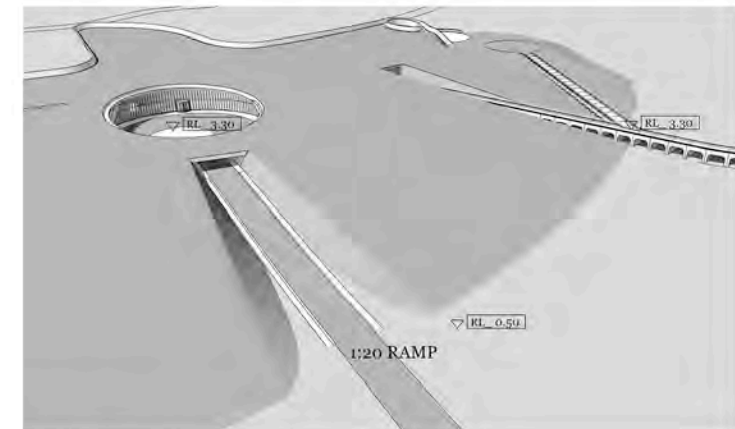

MAIN ENTRY RAMP AERIAL VIEW

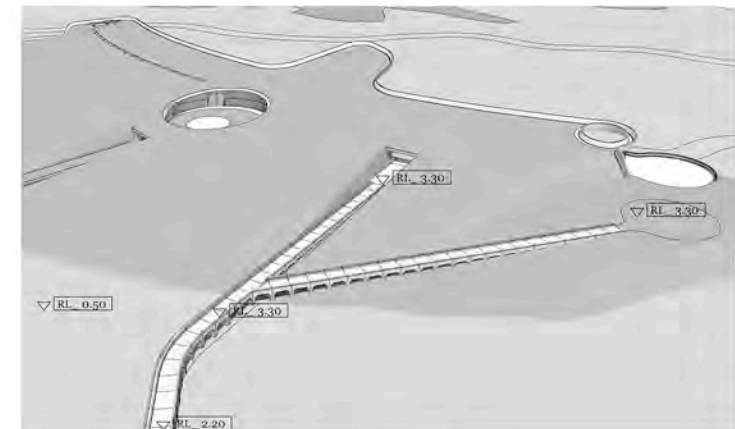

LOADING ZONE ENTRY AERIAL VIEW

PROJECT
NUNDUK Spa Retreat


DESCRIPTION
SECTION 5 1:250 @ A_1 size

DRAWN BY
BP

ISSUE: planning
28.08.2018


REVISIONS
11.02.2018
21.02.2018

16.08.2018
20.08.2018

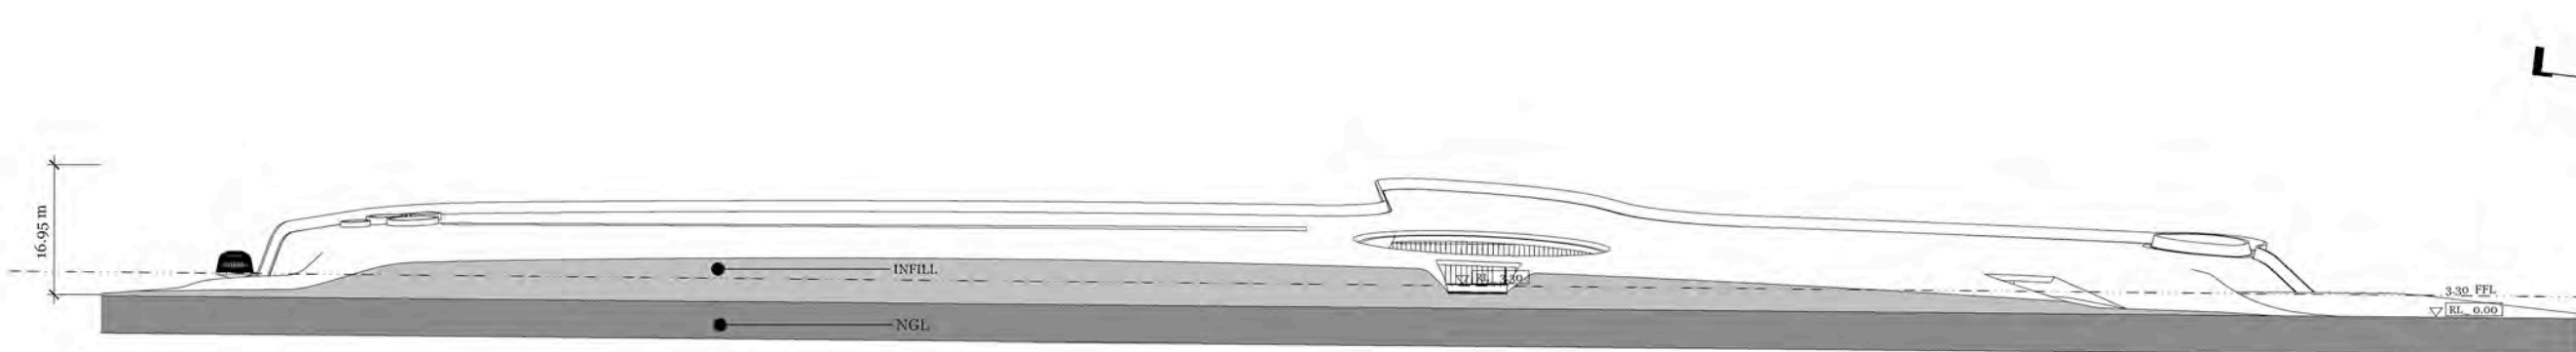

Section
1:200@A1


S
6

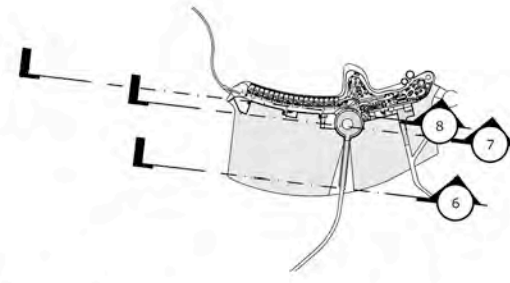

Section
1:200@A1

S
7

PROJECT
NUNDUK Spa Retreat

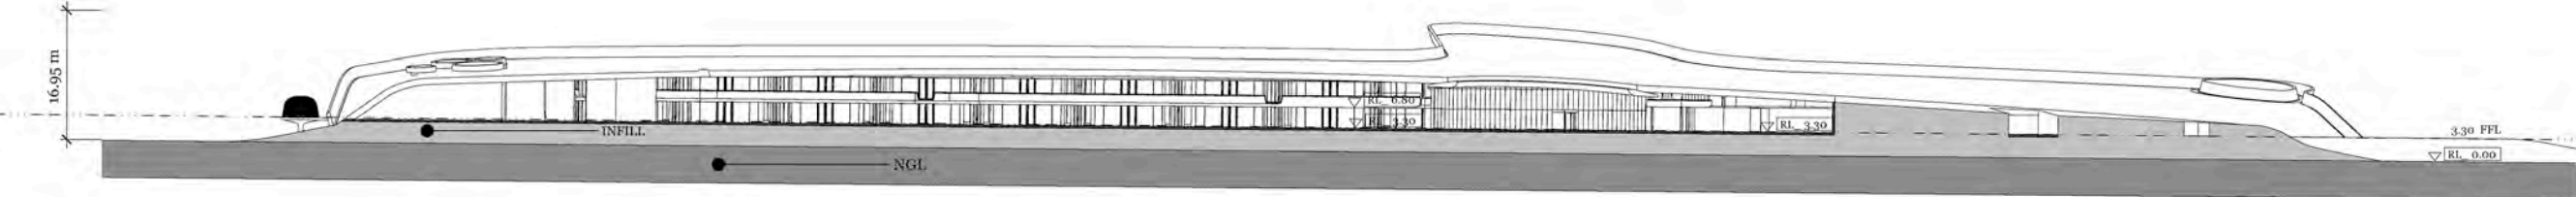

Section
1:200@A1


S
8



DESCRIPTION
SECTIONS 6,7 & 8 1:500 @ A_1 size

DRAWN BY
BP


ISSUE: planning
28.08.2018
REVISIONS
11.02.2018
21.02.2018

05.03.2018
16.08.2018
20.08.2018

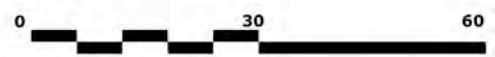


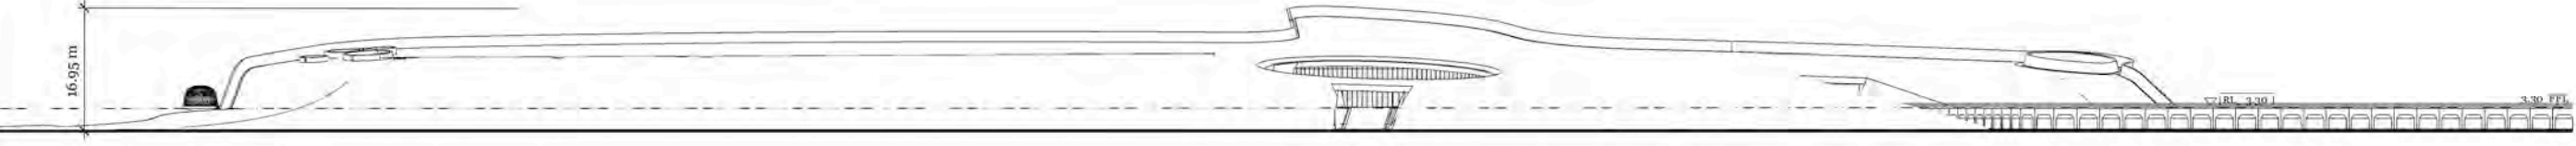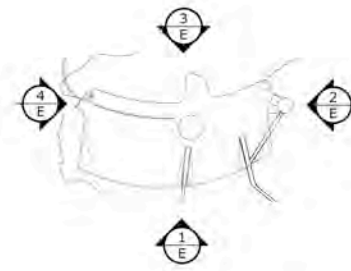

Elevation North
1:500@A1

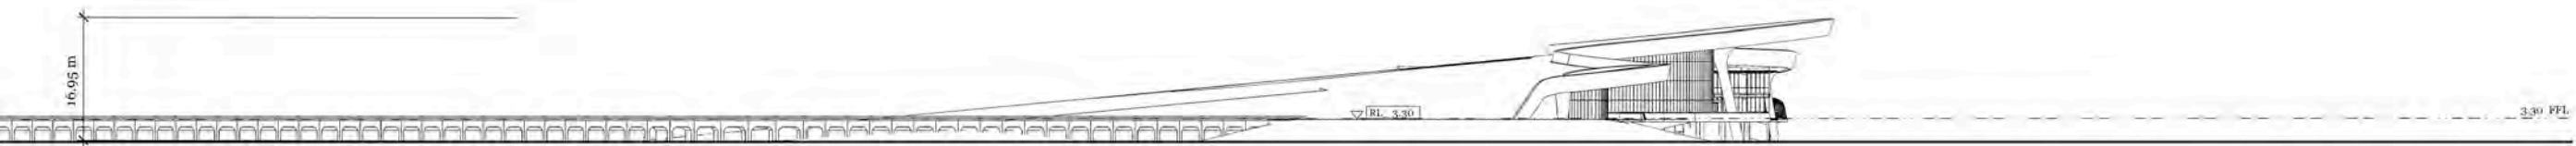

Elevation East
1:500@A1

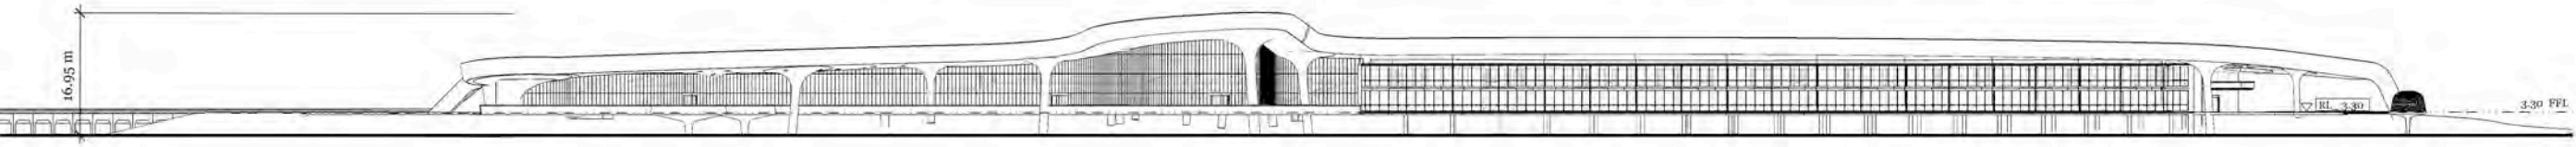

Elevation South
1:500@A1



Elevation West
1:500@A1



PROJECT
NUNDUK Spa Retreat


DESCRIPTION
Elevations Scale 1:500 @A1 size


DRAWN BY
BP

ISSUE planning
28.08.2018


REVISIONS
12.12.2017
12.02.2018

06.03.2018
16.08.2018
20.05.2018

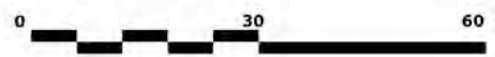


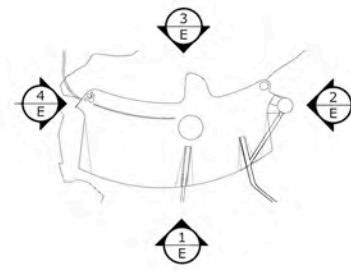

Elevation North
1:500@A1

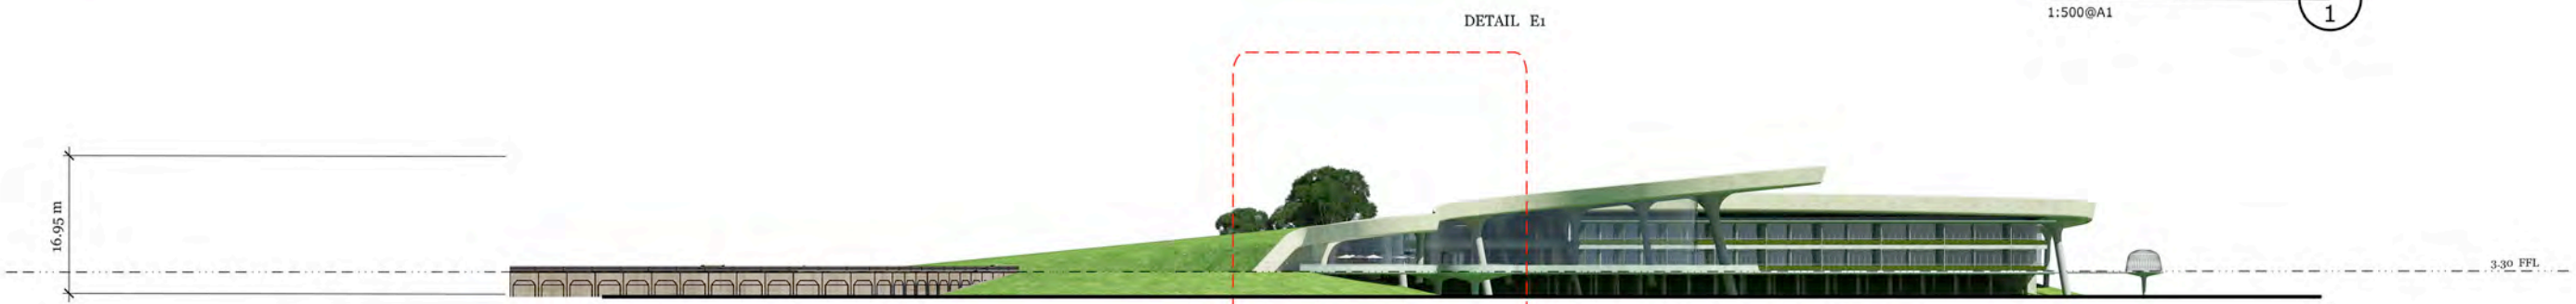

Elevation East
1:500@A1

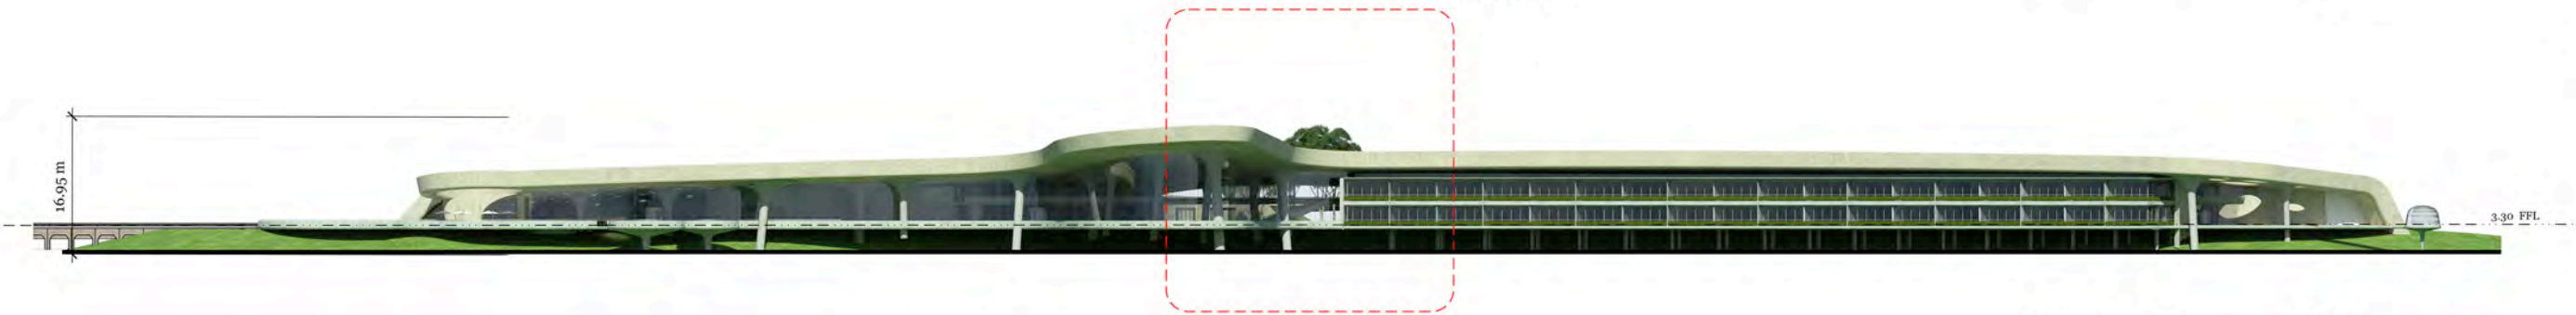

Elevation South
1:500@A1



Elevation West
1:500@A1



PROJECT
NUNDUK Spa Retreat

DESCRIPTION
Elevations 1:500 @ A_1 size

DRAWN BY
BP

ISSUE: planning
28.08.2018

REVISIONS
12.12.2017
12.02.2018

06.03.2018
16.08.2018
20.08.2018

