


UNFINISHED DRAWING
 SUBJECT TO FURTHER AMENDMENT
 FOR INFORMATION PURPOSES ONLY
 THIS DRAWING IS VALID AS AT
 DATE 28/03/2011
 CONTRACT 692

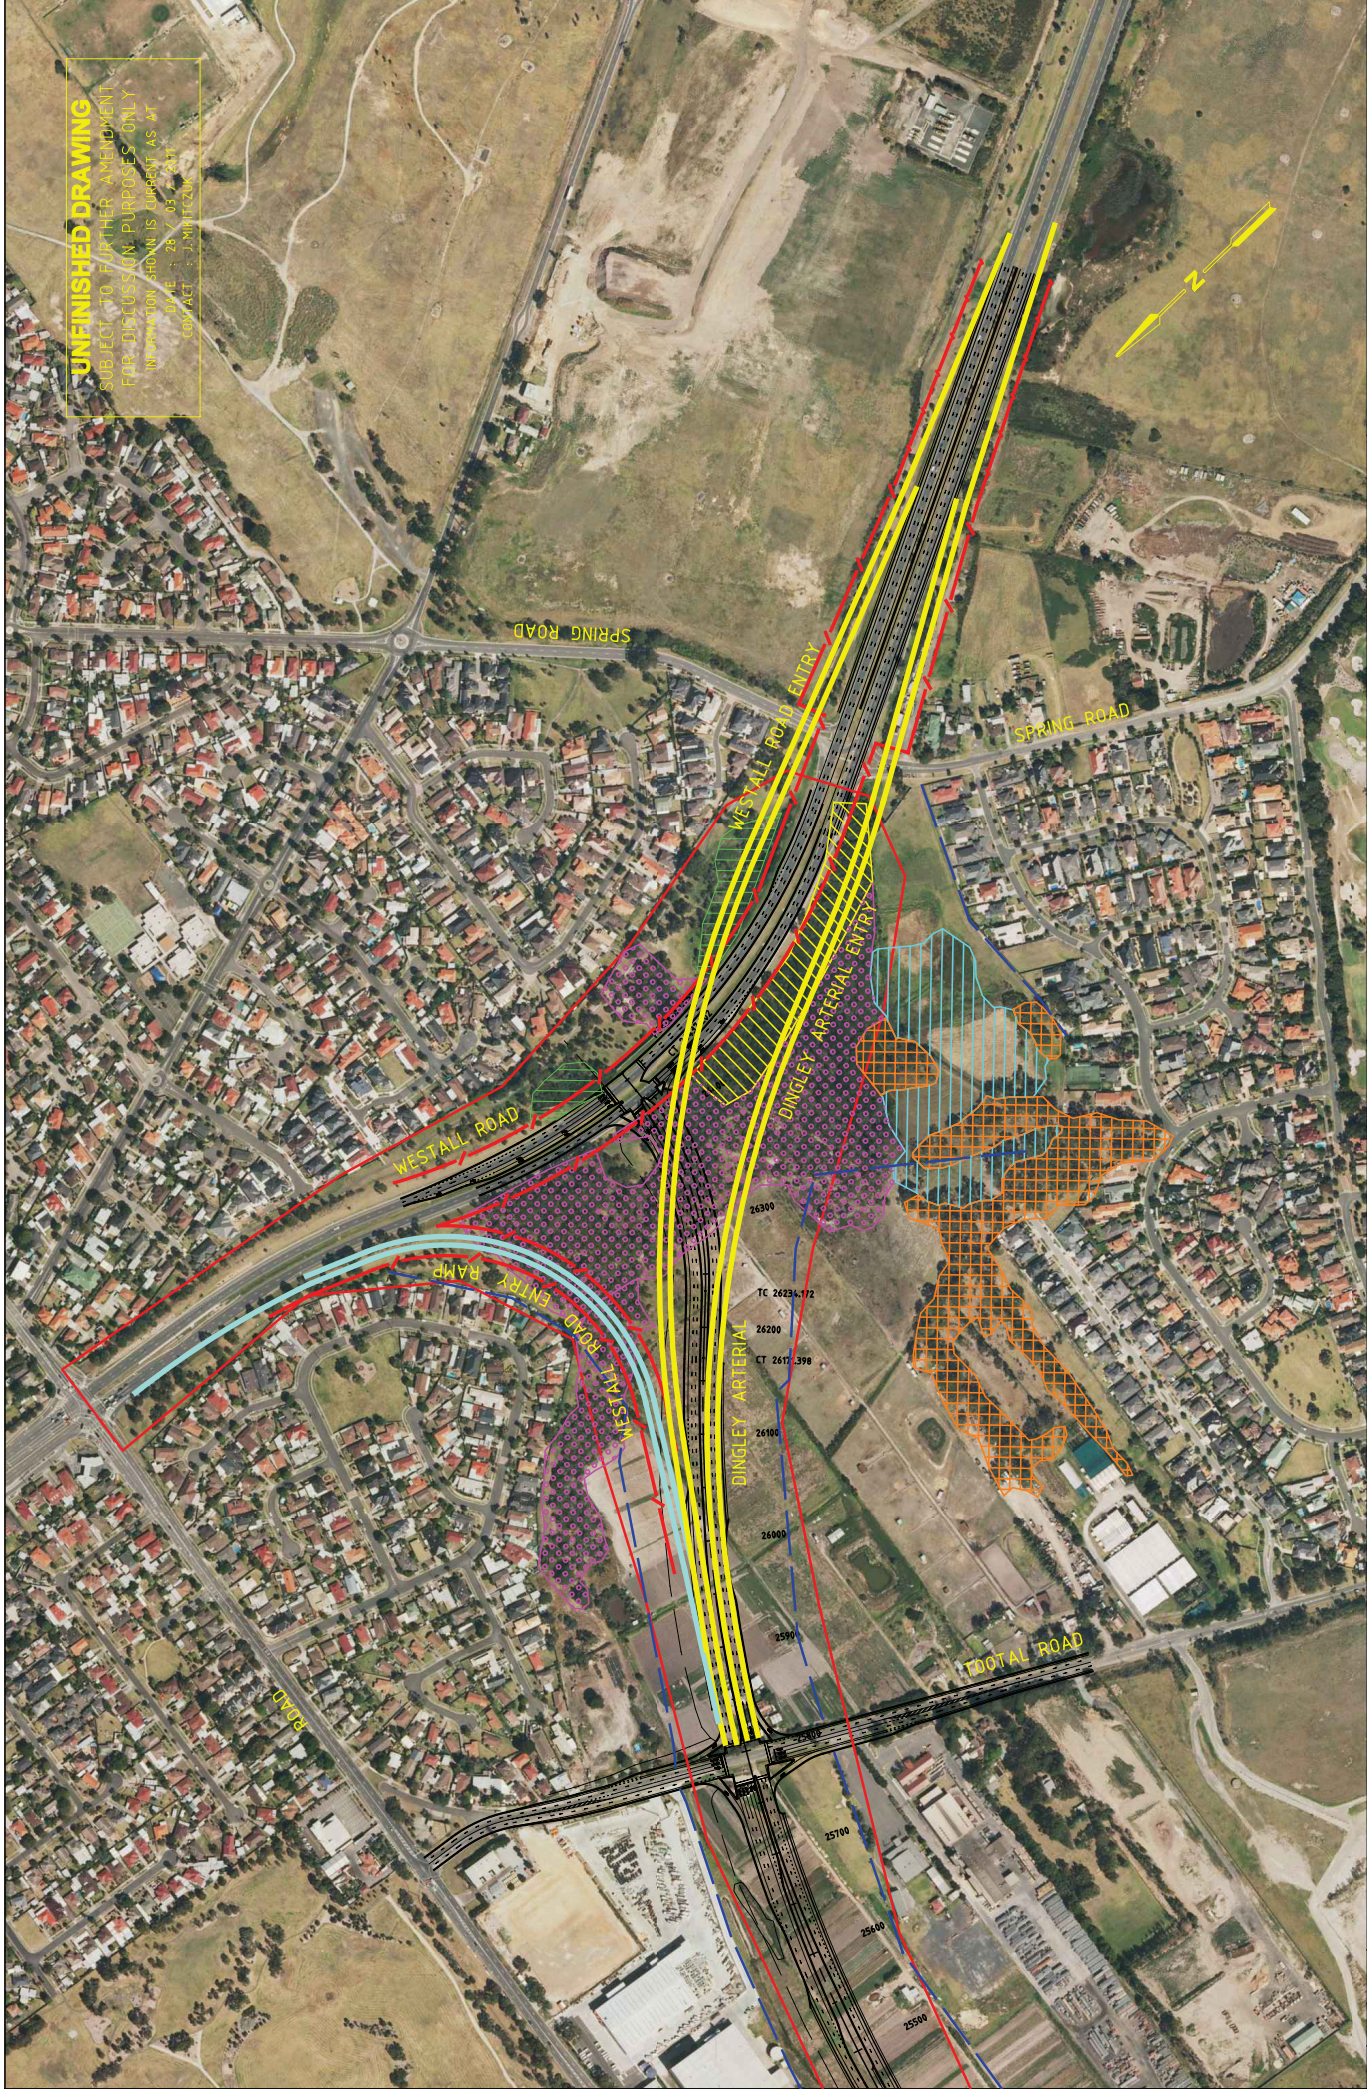

| | | | | | | | | | | | |
|--|-------|---|-----------|--|--|---|--|---|--|---|--|
| GENERAL NOTES DINGLEY ARTERIAL MAIN CARRIAGEWAY TUNNELS NORTH BOUND ENTRY RAMP BOUNDARY FENCE PLAINS GRASSY WOODLANDS PLAINS GRASSY WETLANDS DAMP SANDS HERB RICH WOODLAND CREEKLAND GRASSY WOODLAND | | TECHNICAL CONSULTING 3 PROPERT HILL ROAD VICTORIA 3184 PHONE (03) 9411 8555 FAX (03) 9411 8557 | | DESIGNED PROJECT DESIGN APPROVED 02/03/11 | | vic roads SCALE OF METRES HOR 0 25 50 VER | | DINGLEY CORRIDOR WARRIGAL ROAD TO WESTALL ROAD ALIGNMENT OPTION 1 MISCELLANEOUS DRAWING | | CONTRACT NO. 692 SHEET NO. 0 DRAWING NO. 0 ISSUE 0 | |
| E | | | | | | | | | | | |
| D | | | | | | | | | | | |
| C | | | | | | | | | | | |
| B | | | | | | | | | | | |
| A | | | | | | | | | | | |
| ISSUE | APP'D | DATE | AMENDMENT | | | | | | | | |