


THIS DOCUMENT MAY ONLY BE USED BY KBR APPROVED USERS FOR THE PURPOSE FOR WHICH IT WAS PREPARED AND MUST NOT BE USED BY ANY OTHER PERSON OR FOR ANY OTHER PURPOSE.

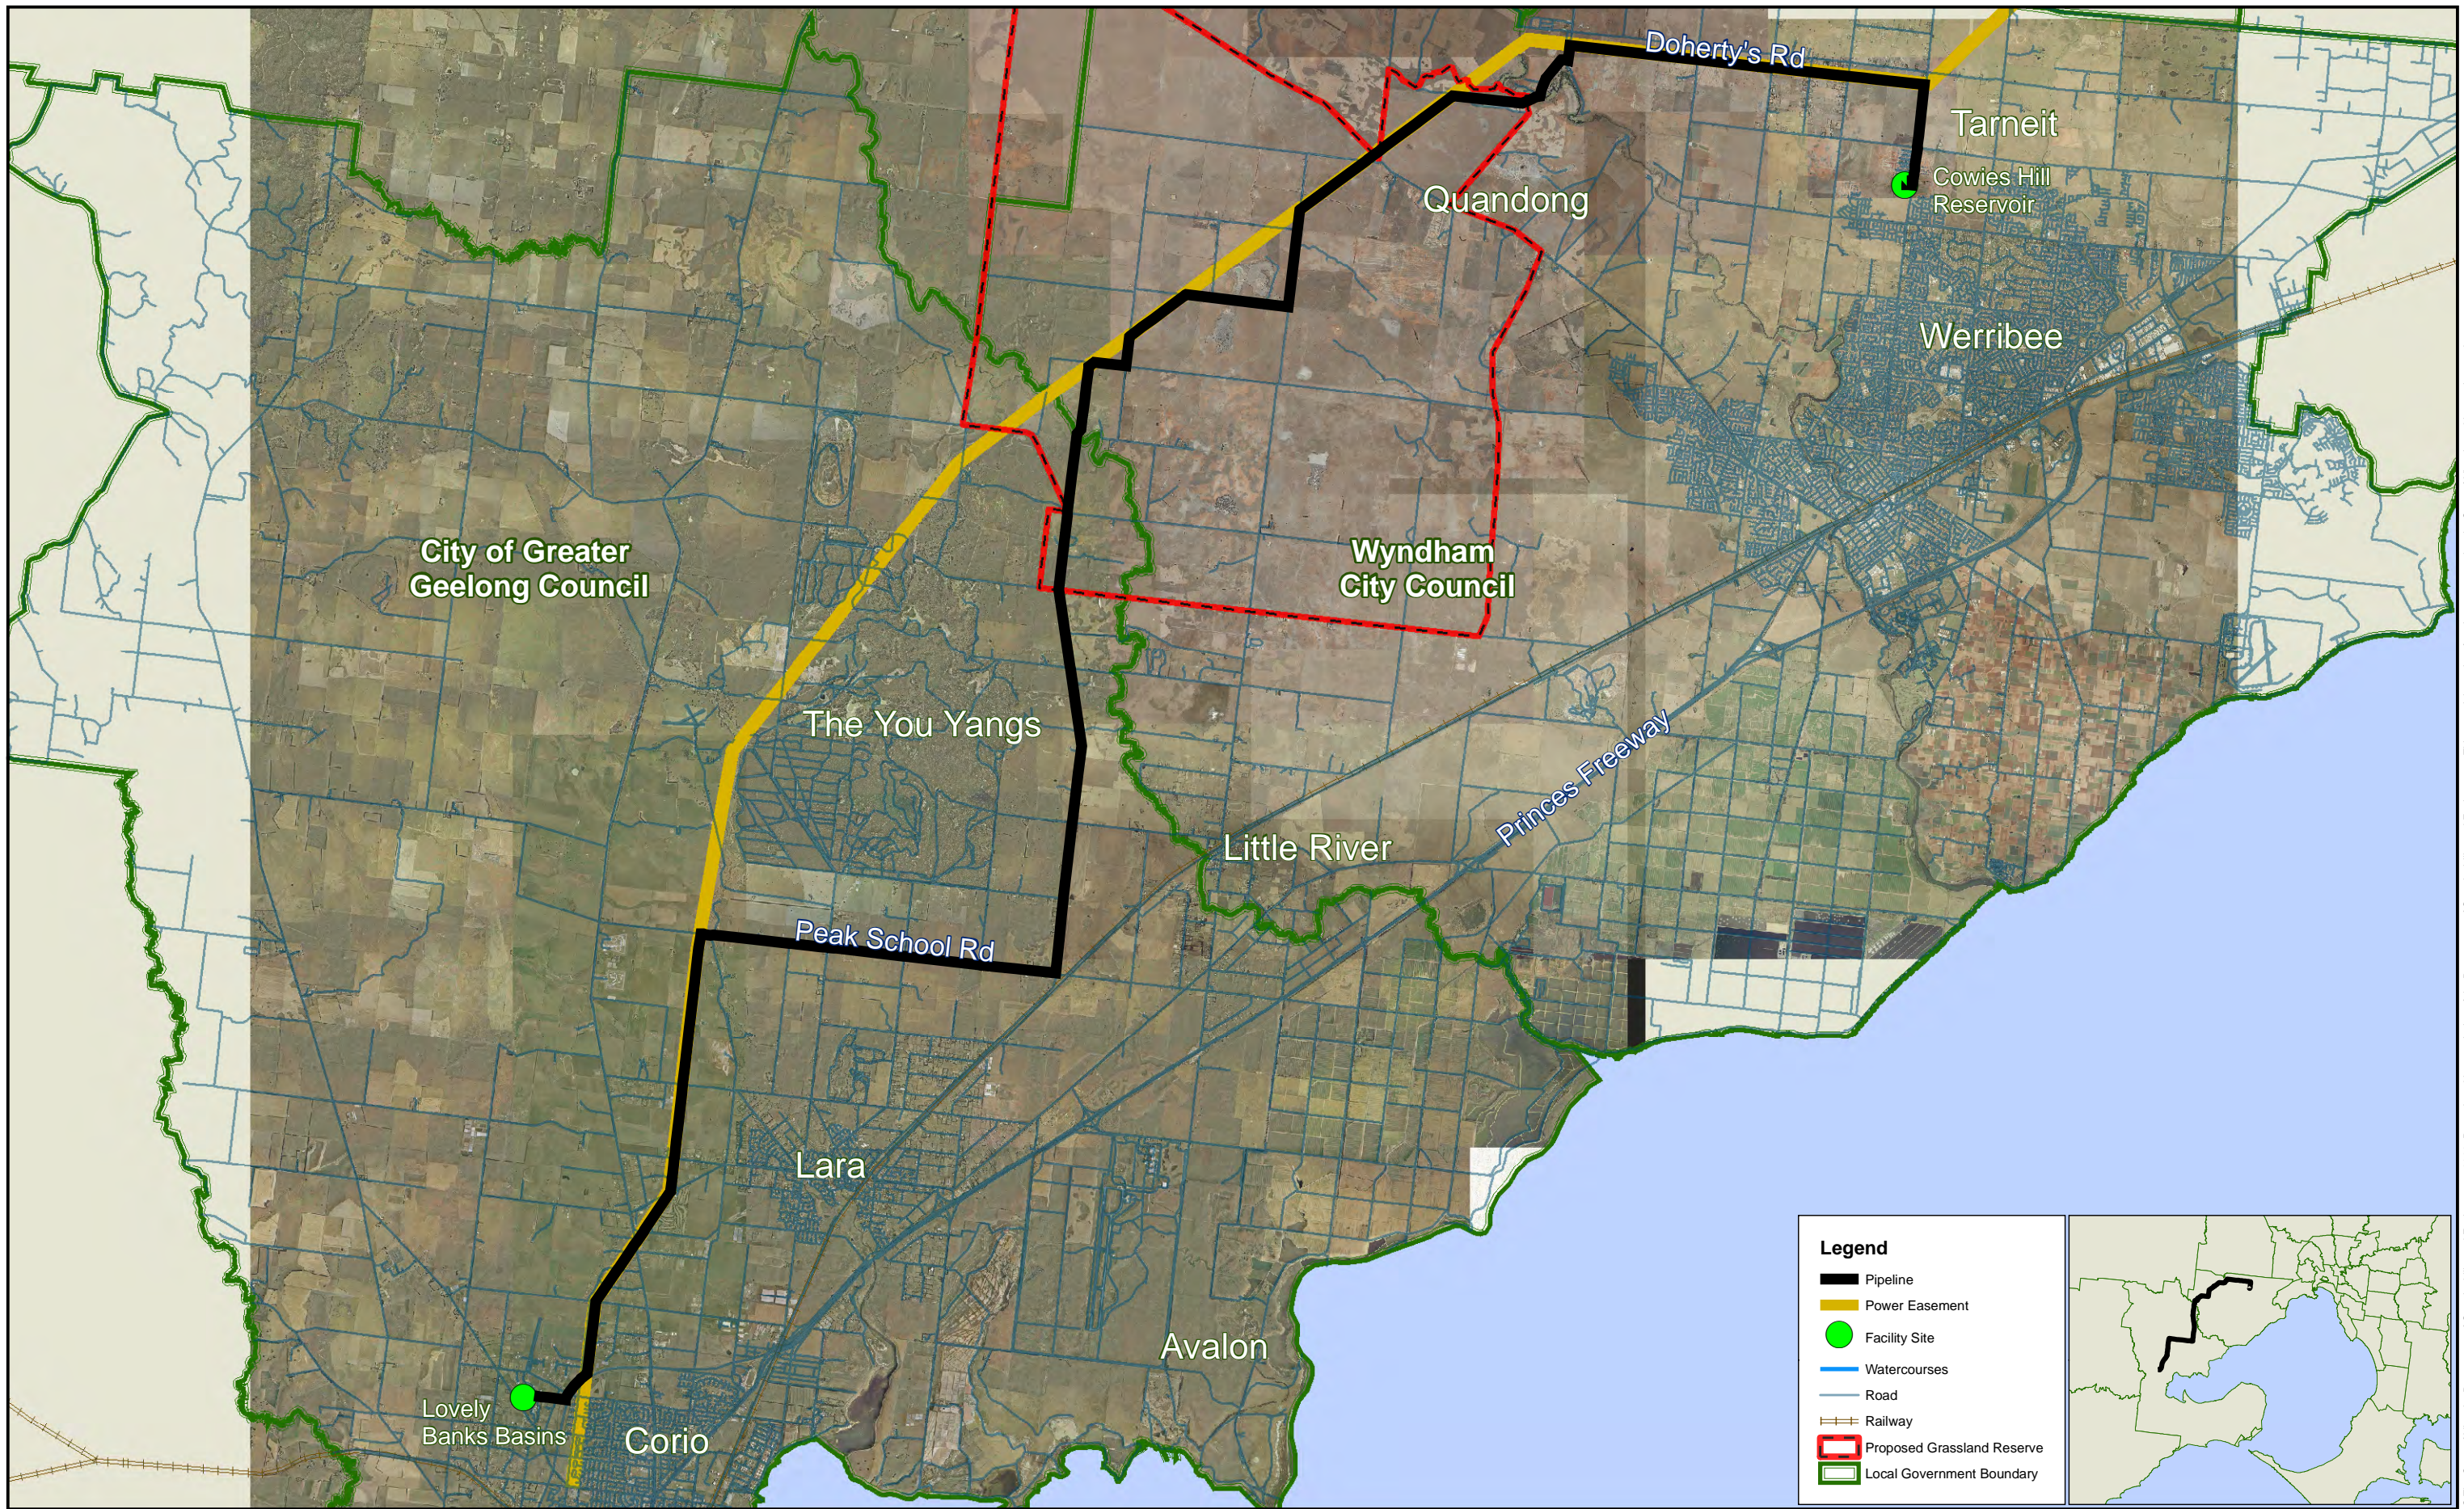

Legend

- Pipeline
- Power Easement
- Facility Site
- Watercourses
- Road
- Railway
- Proposed Grassland Reserve
- Local Government Boundary



© The State of Victoria, Department of Sustainability and Environment, 2009. Reproduced by permission of the Department of Sustainability and Environment. This material may be of assistance to you but the State of Victoria and its employees do not guarantee that the publication is without the flaw or is wholly appropriate for your particular purposes and therefore disclaims all liability for any error, loss or consequences which may arise from relying on any information contained in the material (or publication).

0
5
10
km

1:130,000 @ A3

SOURCE : Barwon Water, Vicmap, SP AusNet

GIS FILE O:\G&I\GIS\MEG831_BarwonWater\Data_Control\Maps\MXD\Issued\MEG830-G-MAP-018-D.mxd	PROJECTION GDA 94 ZONE 55	DATE 23 November, 2009
--	-------------------------------------	----------------------------------


Kellogg, Brown & Root Pty Ltd

 Kellogg, Brown & Root Pty Ltd ABN 91 007 660 317
 Level 3, 441 St Kilda Rd, Melbourne 3004
 Prepared by Eric McCowan


TITLE
Barwon Water Interconnection

Alignment Map

FIGURE No. 1	PROJECT No. MEG831
Map No. MEG831-G-MAP-018-D	REVISION D

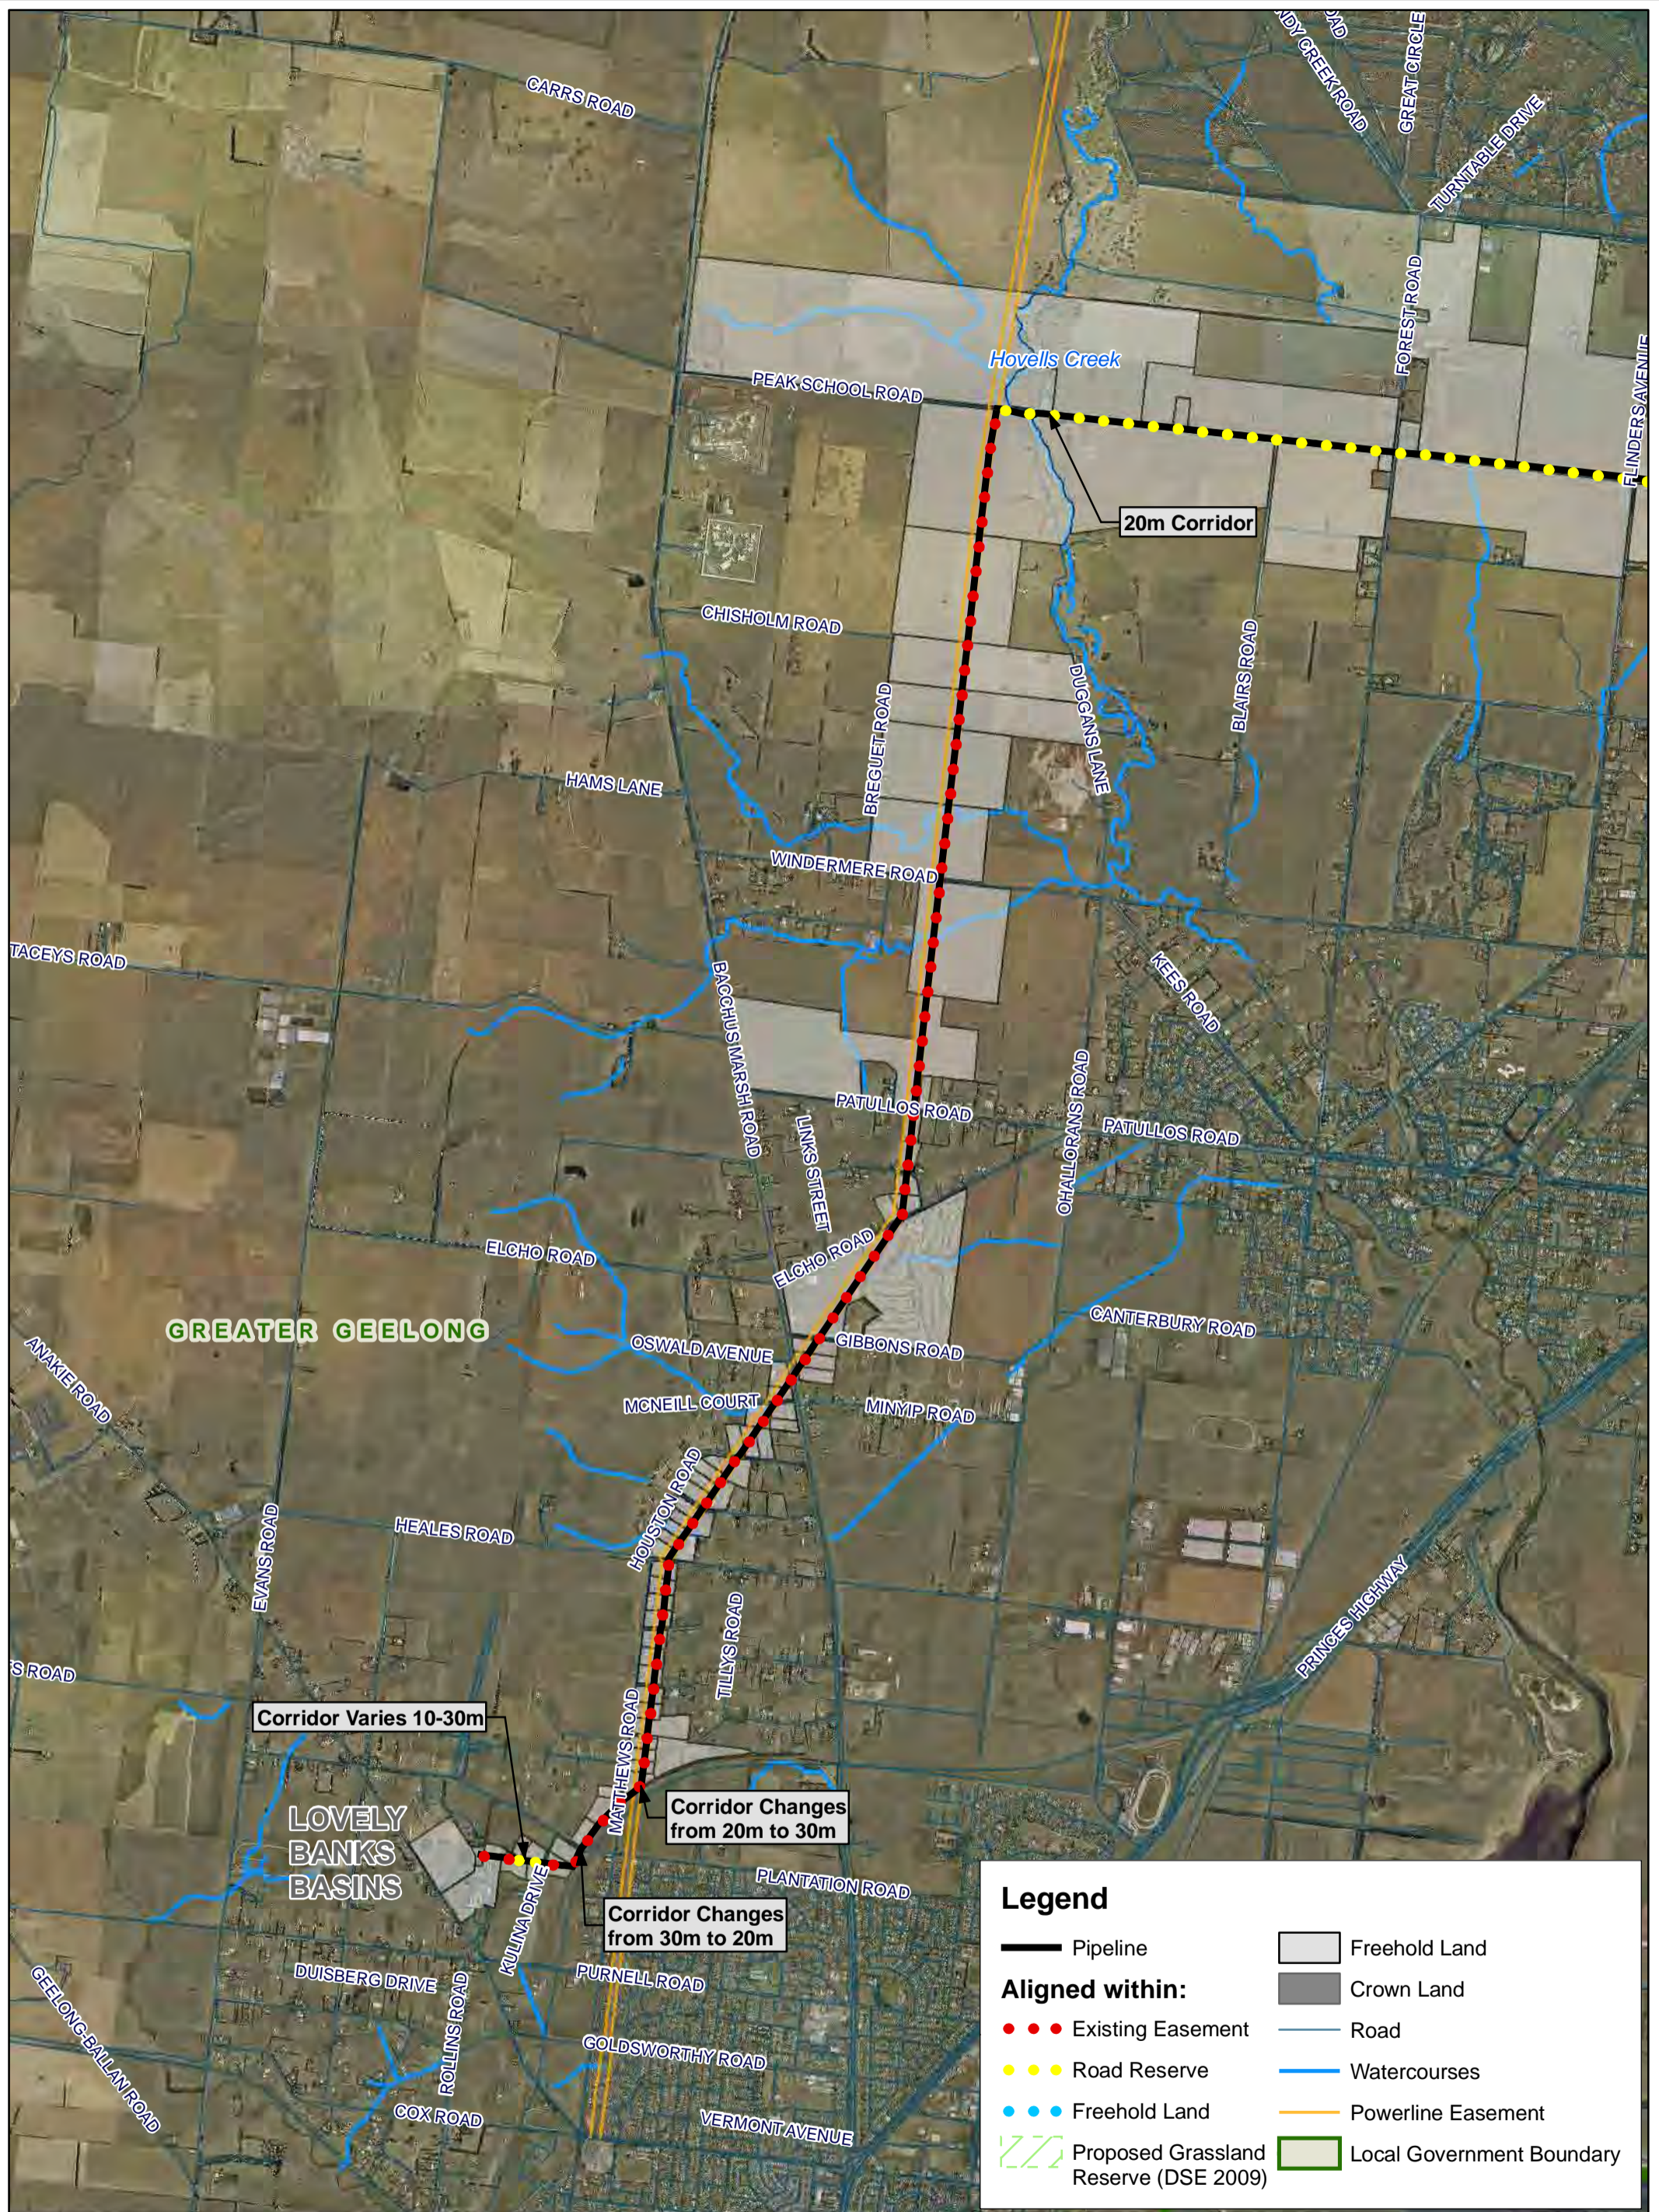

O:\G&I\GIS\MEG831_BarwonWater\Data_Control\Maps\MXD\Issued\MEG831-G-MAP-048-C.mxd

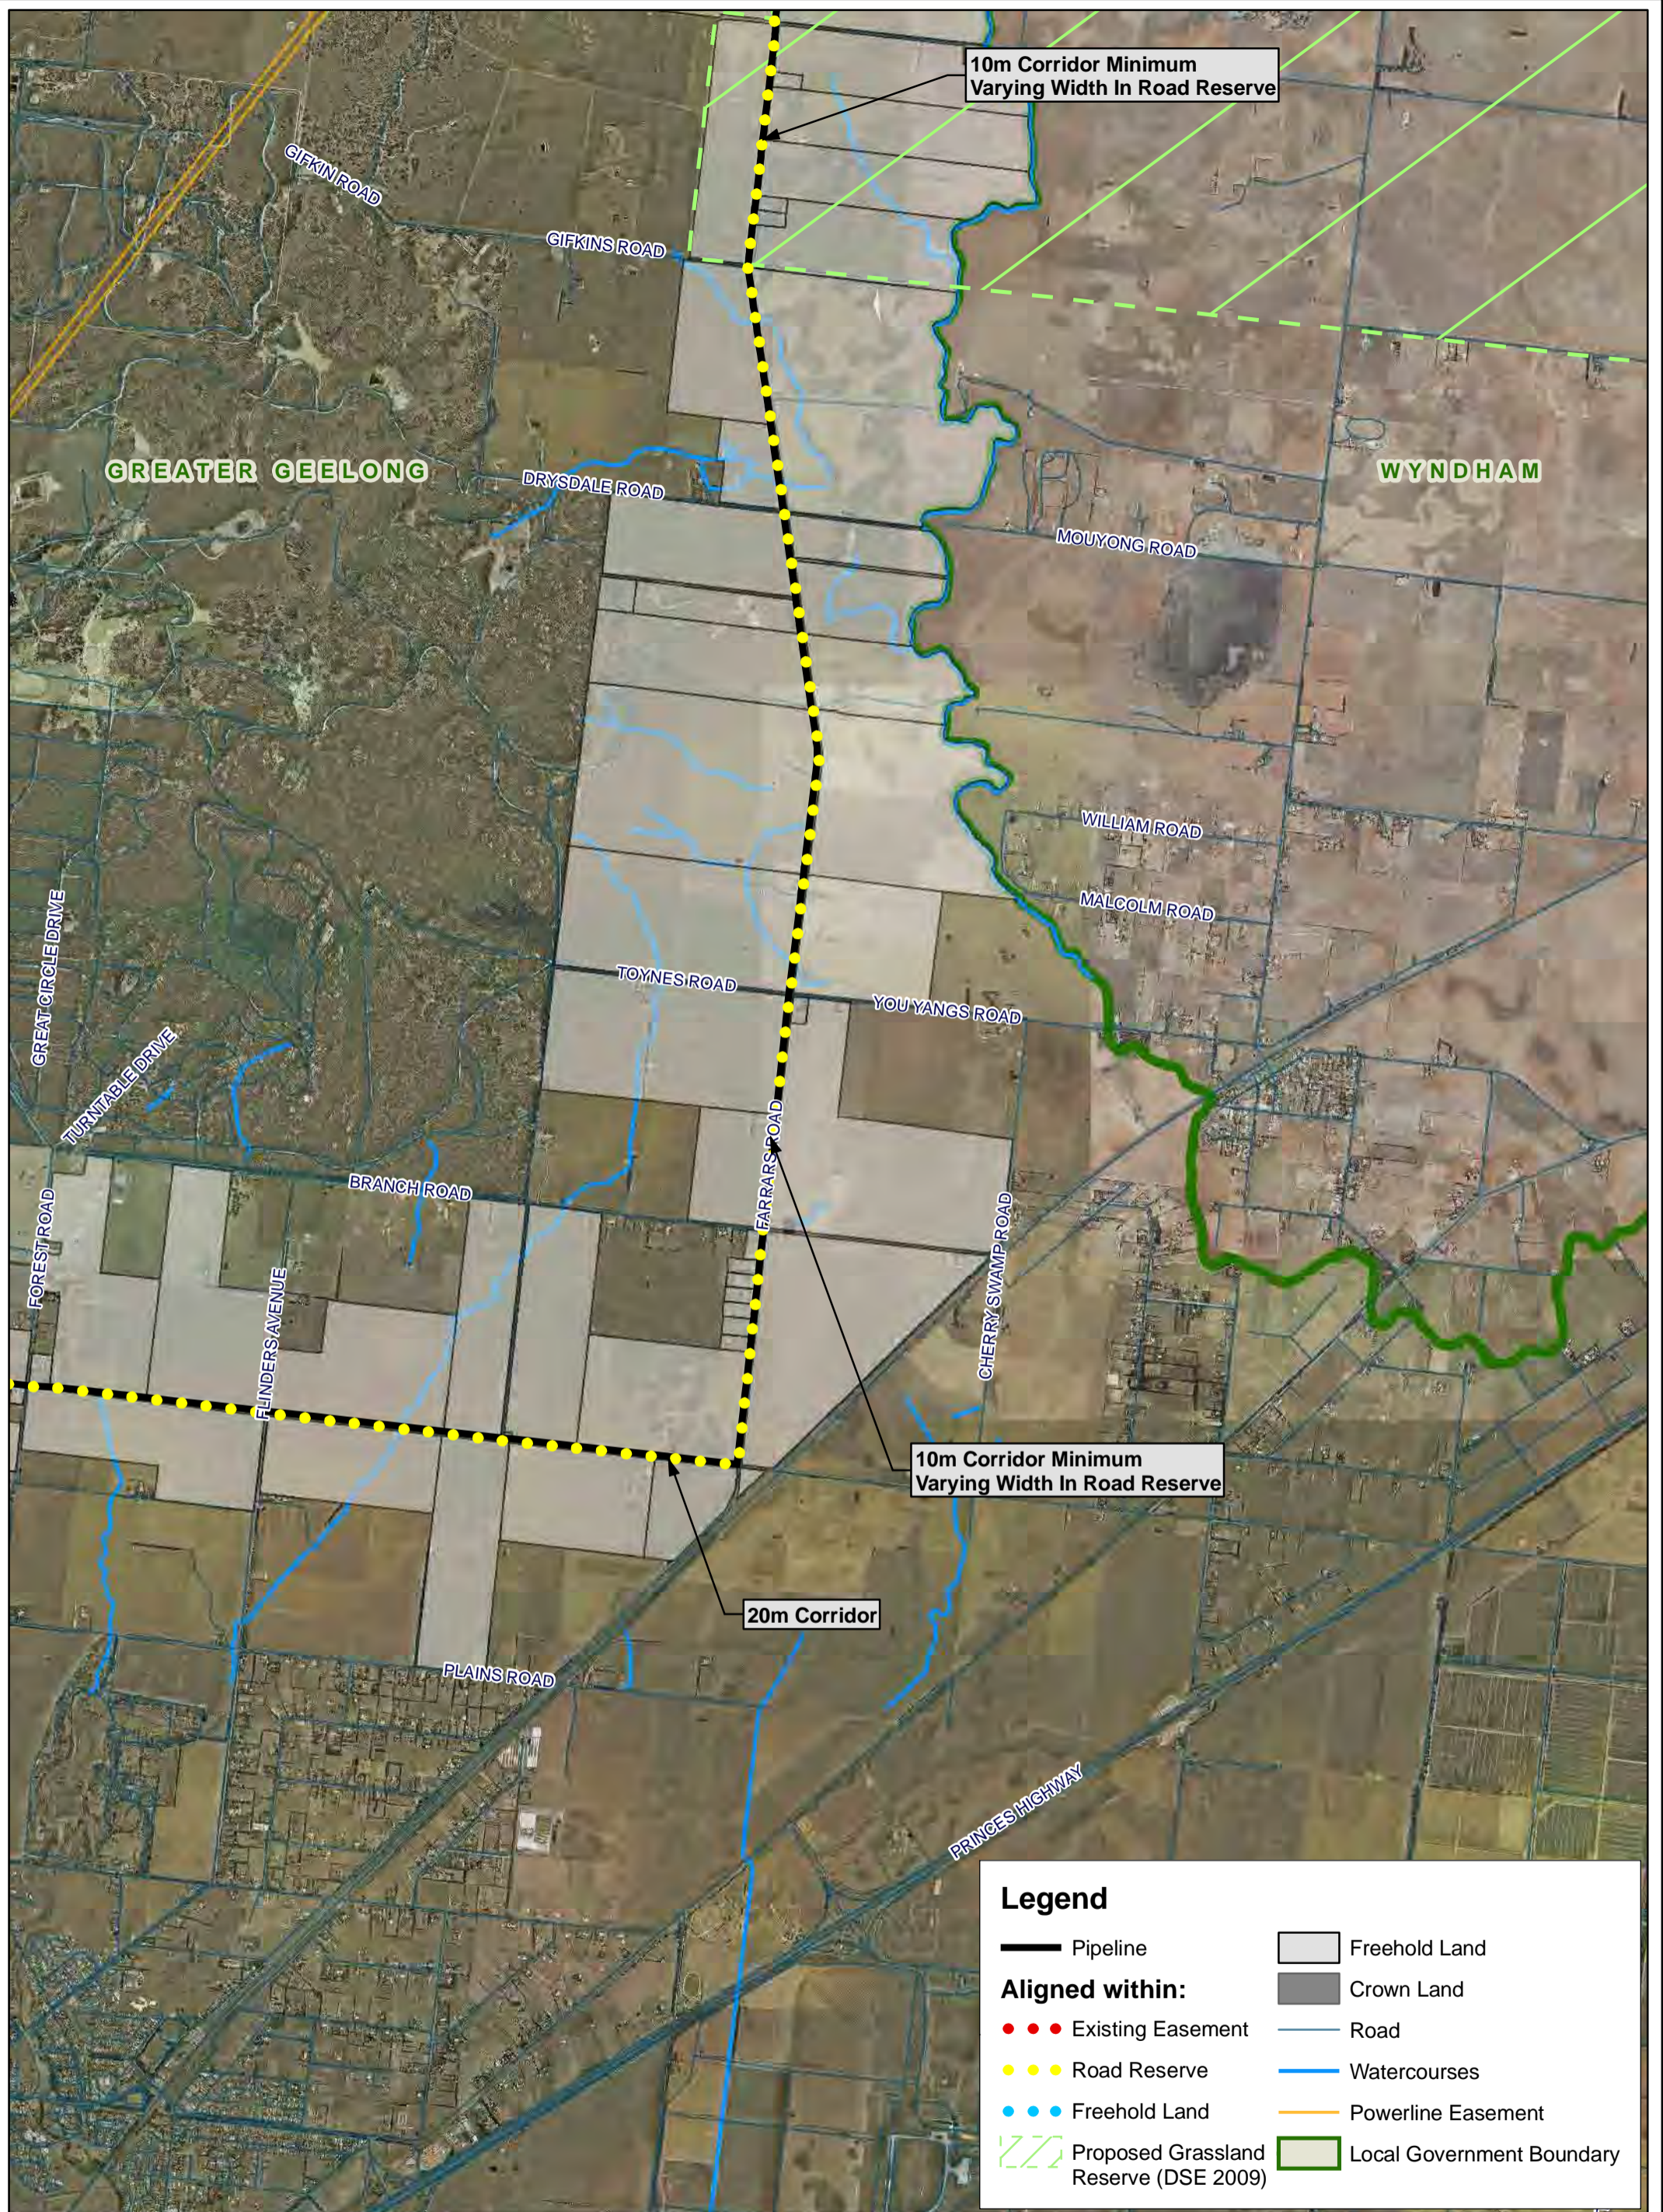

10m Corridor Minimum
Varying Width In Road Reserve

GREATER GEELONG

WYNDHAM

10m Corridor Minimum
Varying Width In Road Reserve

20m Corridor

Legend

- Pipeline
- Existing Easement
- Road Reserve
- Freehold Land
- ▨ Proposed Grassland Reserve (DSE 2009)
- ▨ Freehold Land
- ▨ Crown Land
- Road
- Watercourses
- Powerline Easement
- ▨ Local Government Boundary



0 1 2 km

1:40,000 @ A3
Map 2 of 4

Kellogg, Brown & Root Pty Ltd



Kellogg, Brown & Root Pty Ltd ABN 91 007 660 317
Level 3 441 St Kilda Road Melbourne Vic 3004

Prepared by Eric McCowan

TITLE
Barwon Water
Interconnection
MGI Infrastructure Footprint Overview

FILE LOCATION

O:\G&I\GIS\MEG831_BarwonWater\Data_Control\Maps\MXD\Issued

COORDINATE SYSTEM

GDA 94 ZONE 55

DATE

25/02/2010


SOURCE: Barwon Water, Vicmap

ATTACHMENT A

MAP No. MEG831-G-MAP-048-C


PROJECT No. MEG831

REVISION C

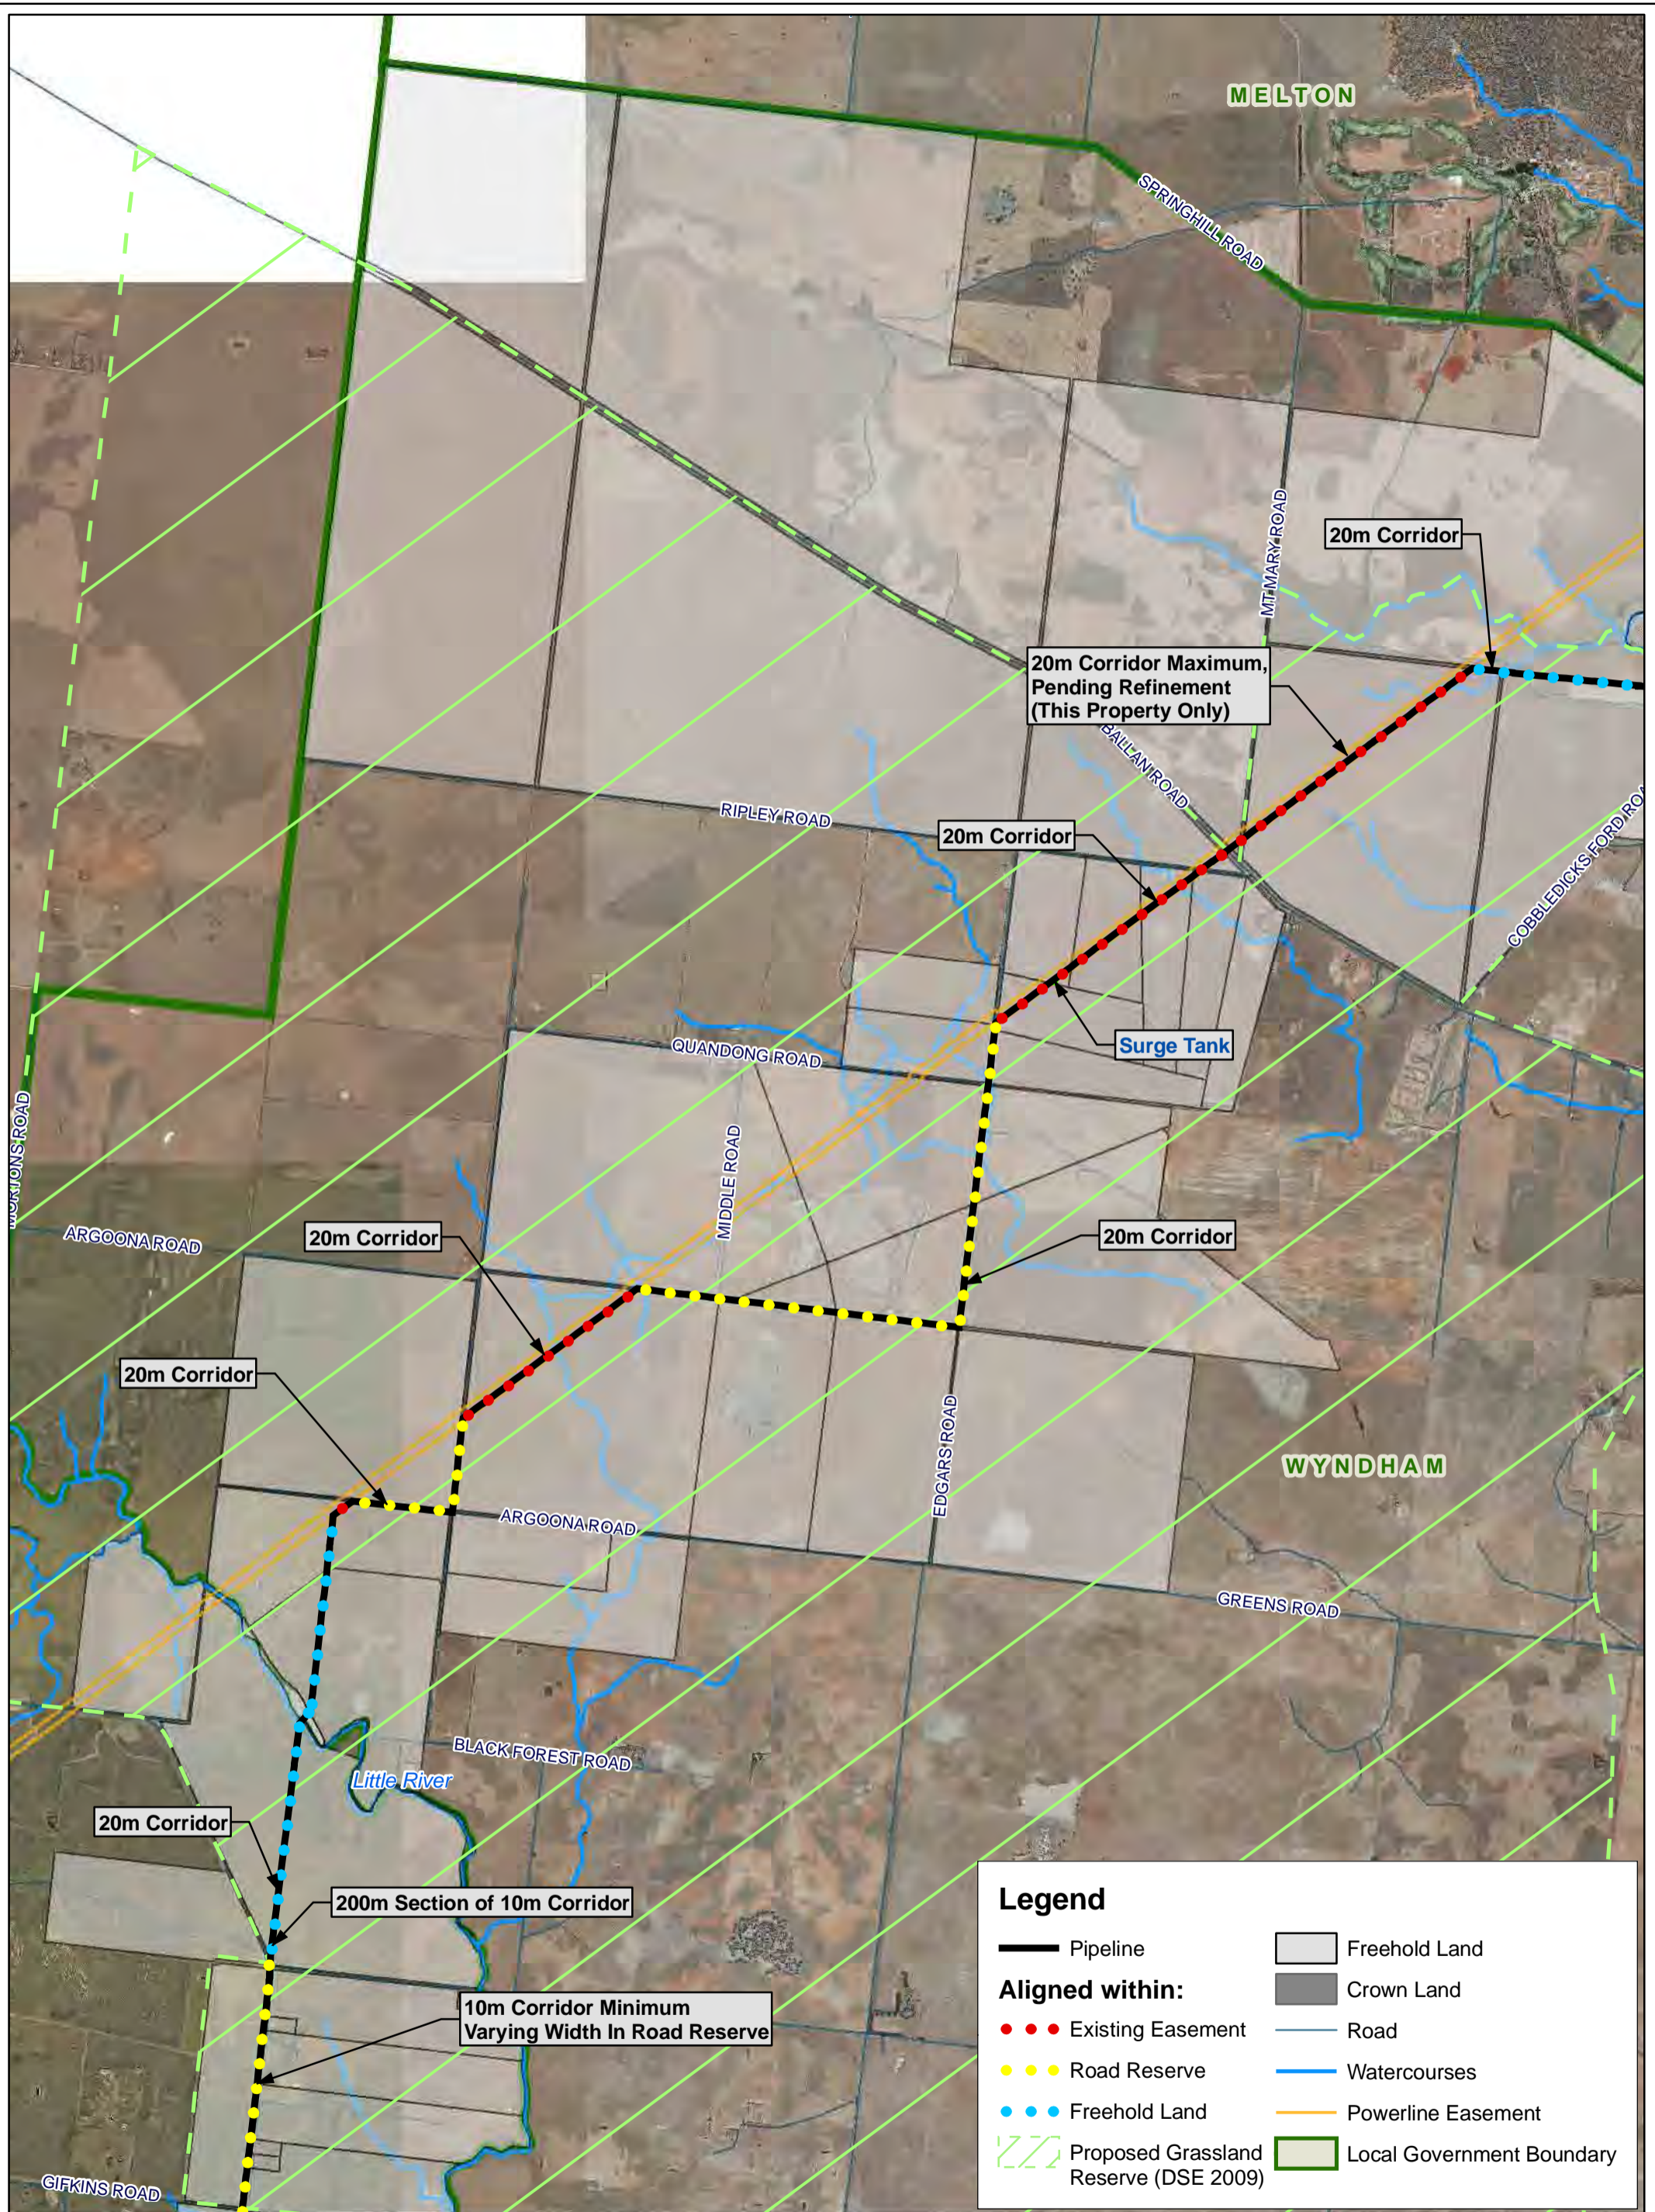

Legend

Pipeline	Freehold Land
Aligned within:	Crown Land
Existing Easement	Road
Road Reserve	Watercourses
Freehold Land	Powerline Easement
Proposed Grassland Reserve (DSE 2009)	Local Government Boundary

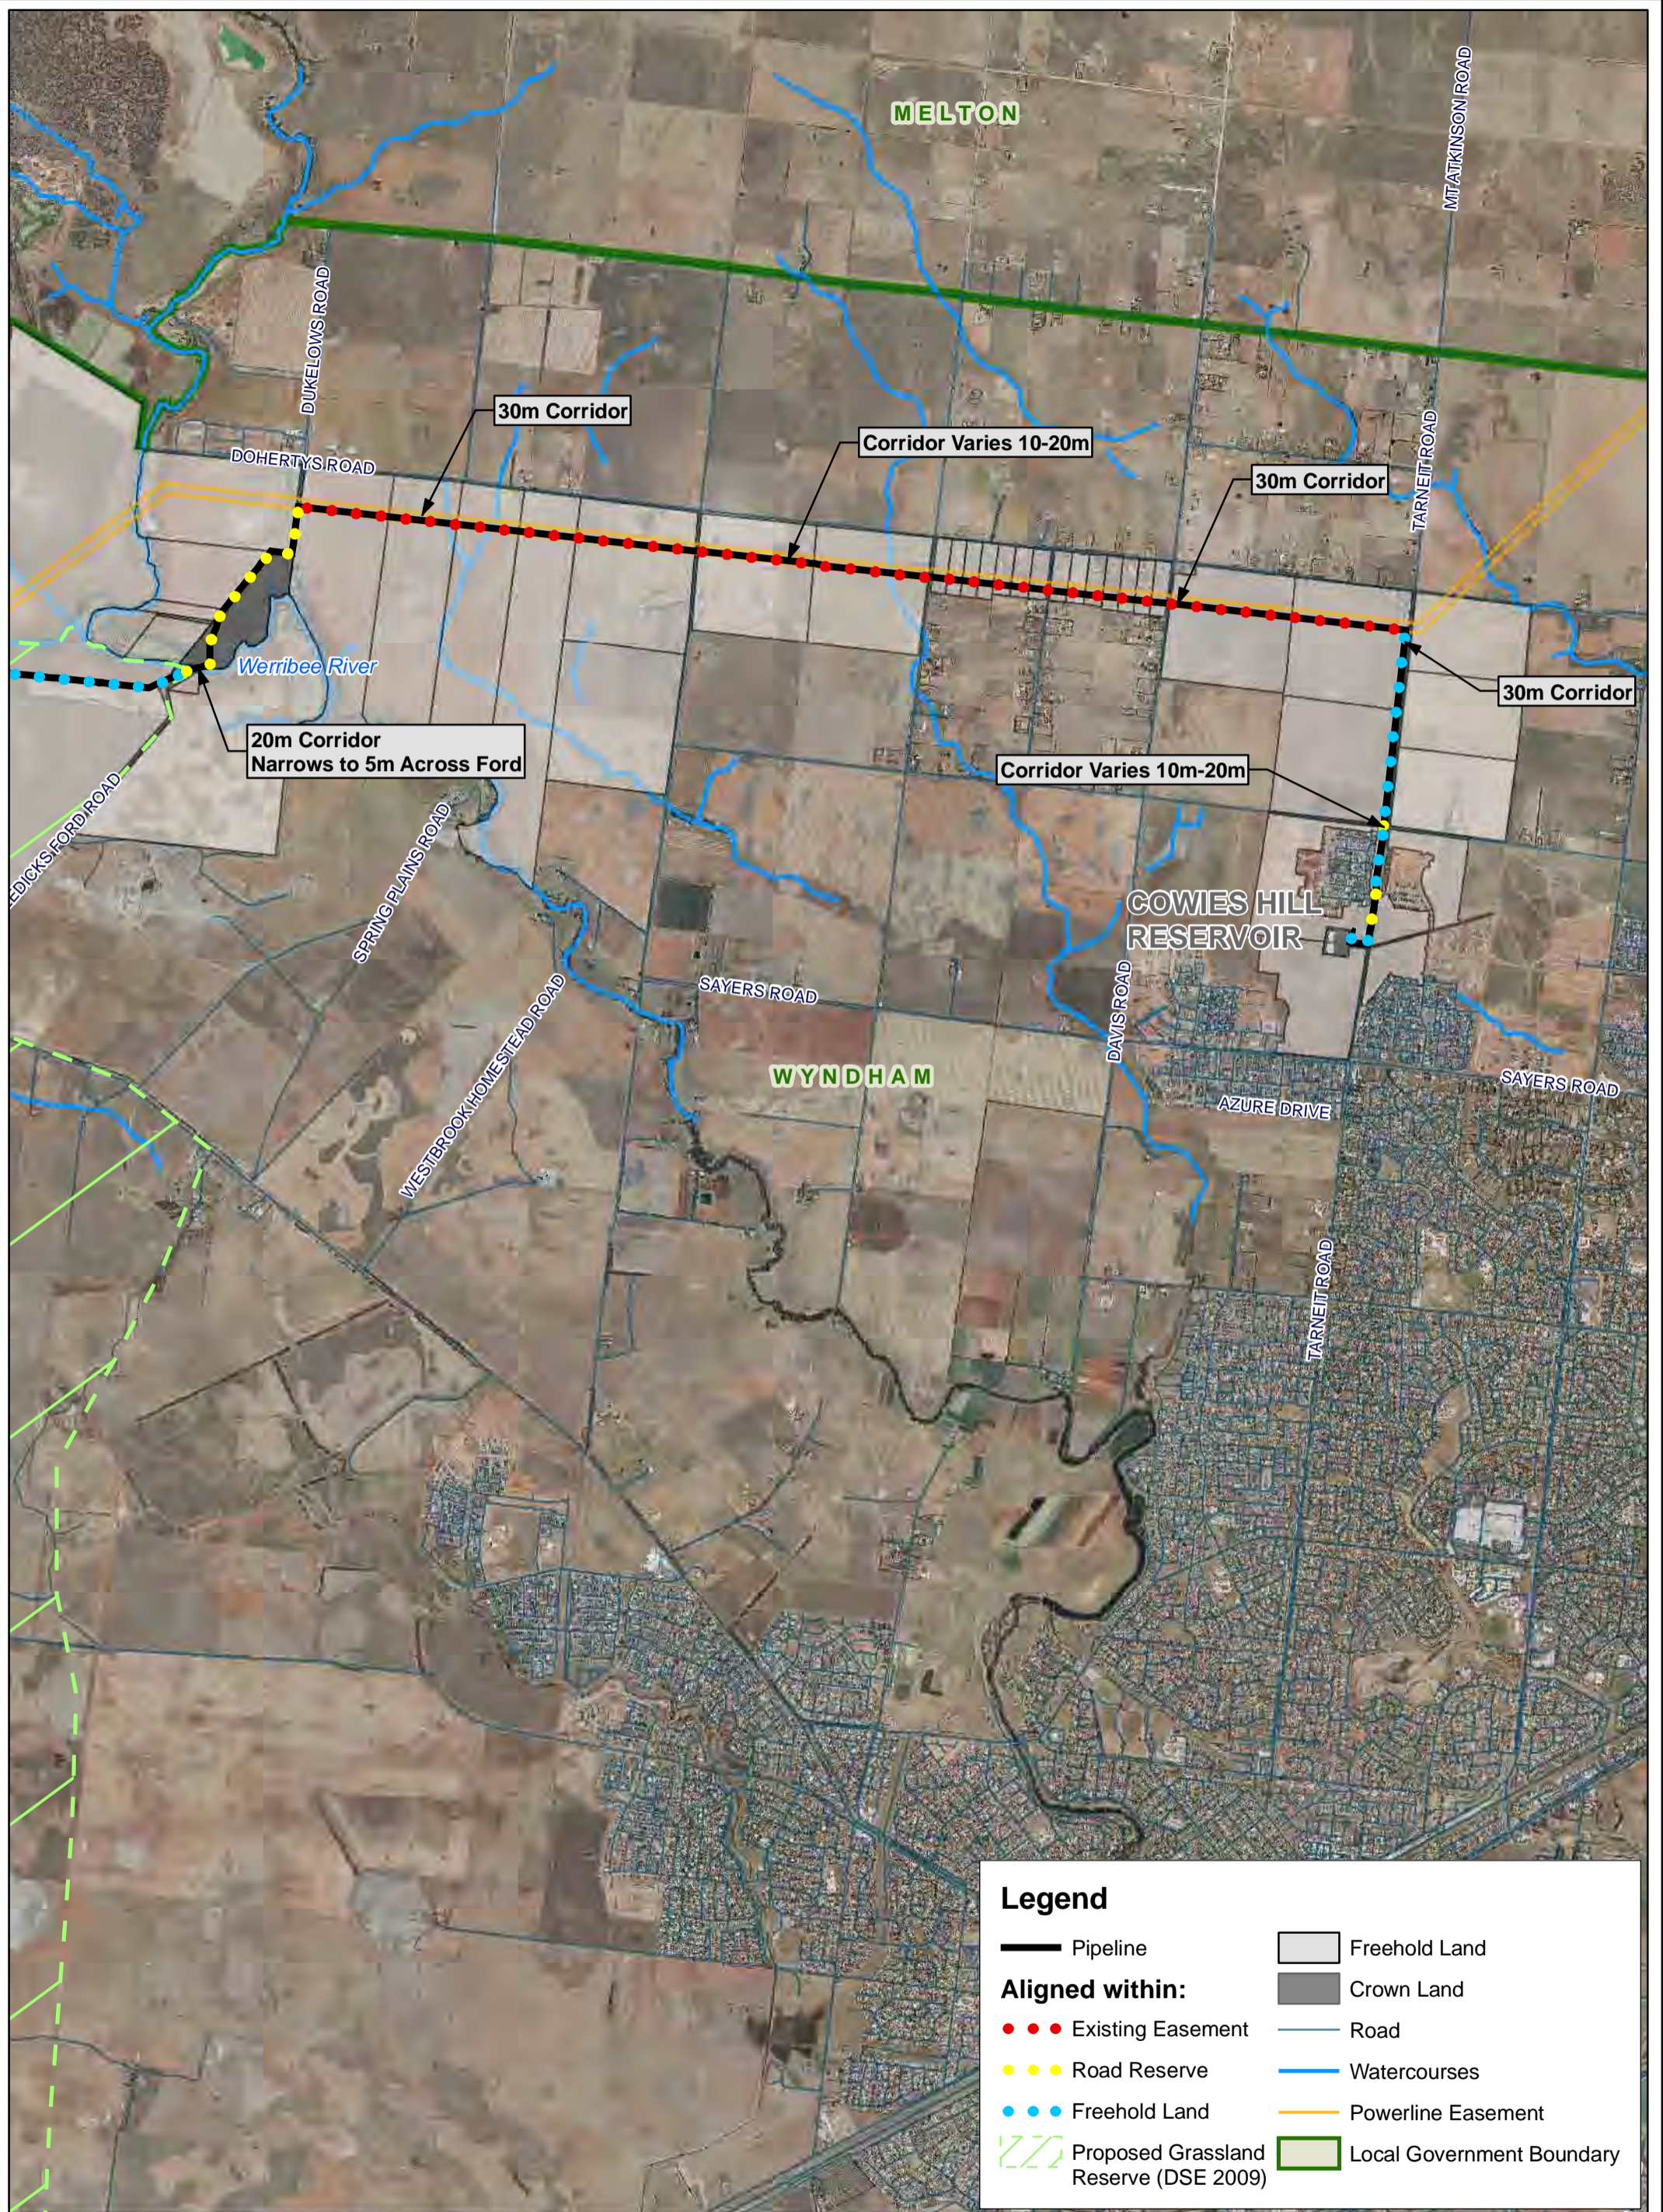

Legend

Pipeline	Freehold Land
Aligned within:	Crown Land
Existing Easement	Road
Road Reserve	Watercourses
Freehold Land	Powerline Easement
Proposed Grassland Reserve (DSE 2009)	Local Government Boundary

O:\G&I\GIS\MEG831_BarwonWater\Data_Control\Maps\MXD\Issued\MEG831-G-MAP-048-C.mxd